

The image features a light green background with several stylized dandelion seed heads. One large seed head is on the left side, and another is on the right side. In the center, there are two smaller seed heads, one above the other, with thin lines representing the stems and seeds. The text 'GRAND RIDGE' is centered in a bold, dark green font, and 'NORTH' is centered below it in a smaller, dark green font.

**GRAND RIDGE**  
N O R T H



**GRAND RIDGE**  
N O R T H

# Introducing **GRAND RIDGE NORTH**

Sunny Communities is pleased to present an exclusive collection of 27 homes coming to Oshawa's beautiful north end. Featuring 11 single-detached, 3 linked detached and 13 townhomes, this modern community is built with exceptional attention to detail by an experienced team of builders.

Grand Ridge North is located on Grand Ridge Ave., just south of Taunton Rd. E. and west of Harmony Rd. N. in a growing new neighbourhood. On a clear day, you can even see the shores of Lake Ontario from your home.



# THE NEIGHBOURHOOD

Oshawa's north end has become one of the most sought-after destinations for new homeowners in the Greater Toronto Area. Located between a gorgeous expanse of countryside to the north and all the urban offerings of Oshawa to the south, North Oshawa has become a destination in its own right.

Here, you'll have access to modern conveniences such as big box stores and restaurants, and a full range of green spaces, schools – including Durham College – amenities, and other services including highly-reviewed dentists, doctors, veterinarians, and more.

# North, into the Country




*Lake Scugog*

To the north, you'll find dozens of golf courses, three ski resorts, (Dagmar, Lakeridge, Brimacombe), and several stunning conservation areas all within about a 30-minute drive. The shores of Lake Scugog are also just 30 minutes away, providing beaches, boating, ice fishing and a full array of water-based activities.



*Kedron Dells Golf Club*

GRAND RIDGE NORTH

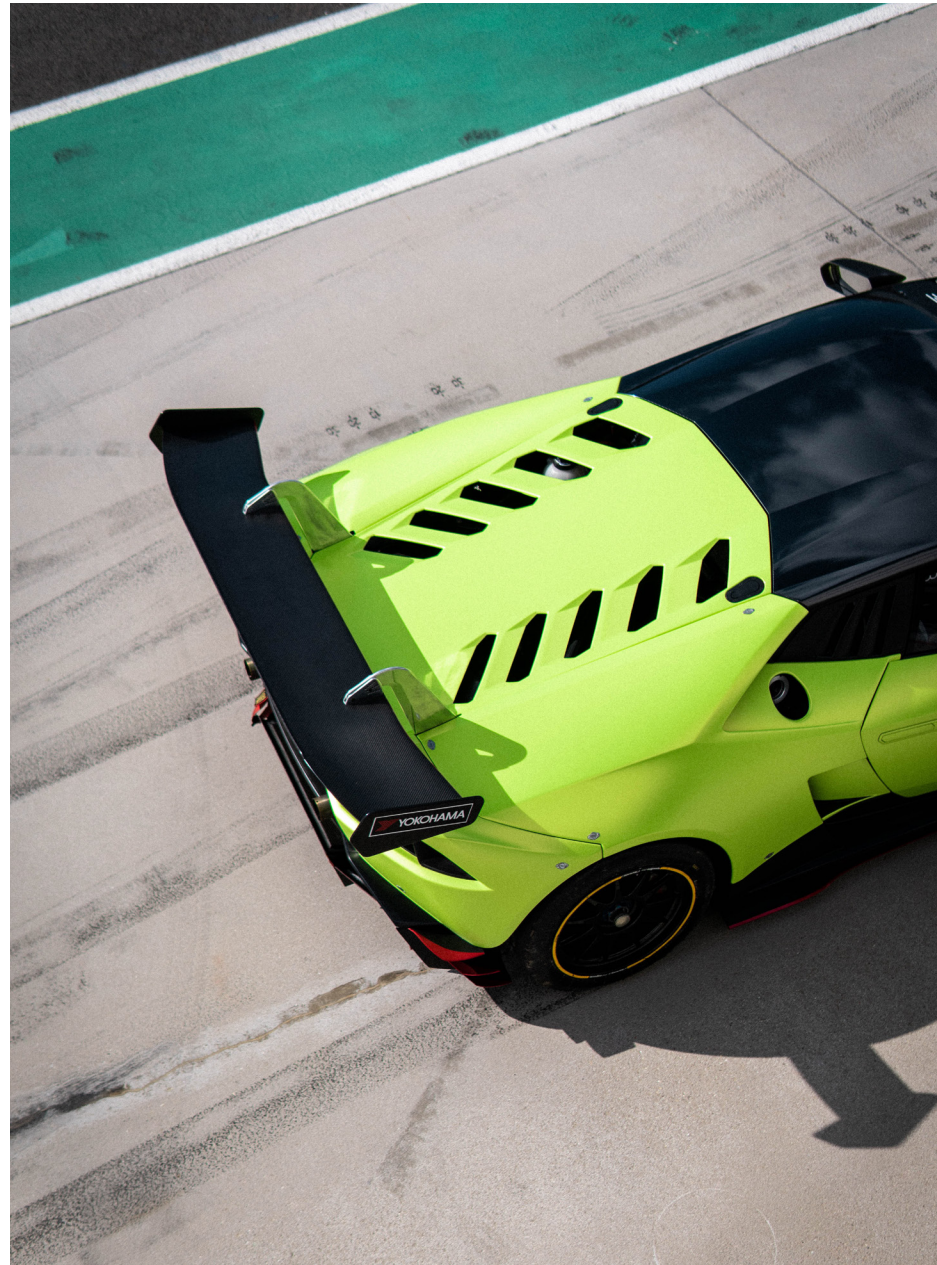

Canadian Tire Motorsport Park

THE NEIGHBOURHOOD

24 minutes to  
Canadian Tire  
Motorsport Park

22 minutes to  
Brimacombe  
Ski Resort

19 minutes to  
Treetop Eco  
Adventure Park

9 minutes to  
Food Truck  
Alley

7 minutes to  
Kedron Dells  
Golf Club

6 minutes to  
Cedar Valley  
Conservation Area



## South, into the City



*Durham College*

Ontario has designated Oshawa as one of the province's "places to grow." The city has a history as a thriving economic centre, with some of the highest rates of full-time employment and three well-regarded post-secondary educational institutions. Oshawa residents also enjoy a rich cultural, entertainment, sports, and dining scene.

GRAND RIDGE NORTH

**14** minutes to  
Lakeview Park  
on Lake Ontario

**12** minutes to  
The Robert McLaughlin Gallery &  
Canadian Automotive Museum

**10** minutes to  
Tribute  
Community Centre

**5** minutes to  
Durham  
College

THE NEIGHBOURHOOD



*The Robert McLaughlin Gallery*



# Beyond North Oshawa



*Oshawa Executive Airport*

At Grand Ridge North, you'll have easy access to transit and the province's major highways, ready to take you wherever you need to go. The GO train is also only minutes away, with regular service into downtown Toronto.



*GO Train Station*

GRAND RIDGE NORTH



Highway to Toronto

THE NEIGHBOURHOOD

15 minutes to  
Oshawa GO  
Train Station

9 minutes to  
Highway 401

8 minutes to  
Oshawa  
Executive Airport

7 minutes to  
Highway 407

# AMENITIES

## Restaurants & Coffee Shops

- 1 Kelsey's Original Roadhouse
- 2 Starbucks
- 3 Arby's
- 4 McDonald's
- 5 Tim Hortons
- 6 One Eyed Jack Pub & Grill
- 7 Crepe Castle Restaurant
- 8 The Toad Stool Pub & Restaurant
- 9 Coffee Culture Café & Eatery
- 10 Makimono Sushi Bar & Restaurant
- 11 Cork & Bean

## Recreation & Entertainment

- 12 Cedar Valley Conservation Area
- 13 Mountjoy Park
- 14 Columbus Golf & Country Club
- 15 Harmony Valley Conservation Area
- 16 The Oshawa Valley Botanical Gardens
- 17 Coldstream Park & Sports Field
- 18 Oshawa Zoo Fun Farm
- 19 Kedron Dells Golf Club
- 20 Neb's Fun World
- 21 Cineplex Odeon Oshawa
- 22 Delpark Homes Centre
- 23 Brimacombe Ski Resort

## Grocery Stores

- 24 Farm Boy
- 25 Walmart
- 26 Metro
- 27 Sobeys
- 28 No Frills Oshawa
- 29 Food Basics

## Housewares, Electronics & Apparel



- 30 Giant Tiger
- 31 Winners
- 32 Canadian Tire
- 33 Best Buy
- 34 Home Depot
- 35 Smart Centre Oshawa
- 36 Smart Centre Oshawa North

## Education

- 37 St. Joseph Catholic School
- 38 St. John Bosco Catholic School
- 39 Norman G. Powers Public School
- 40 Monsignor Paul Dwyer CHS
- 41 Kedron Public School
- 42 Blaisdale Montessori  
- Oshawa Campus
- 43 Durham College
- 44 Ontario Tech University



SITE

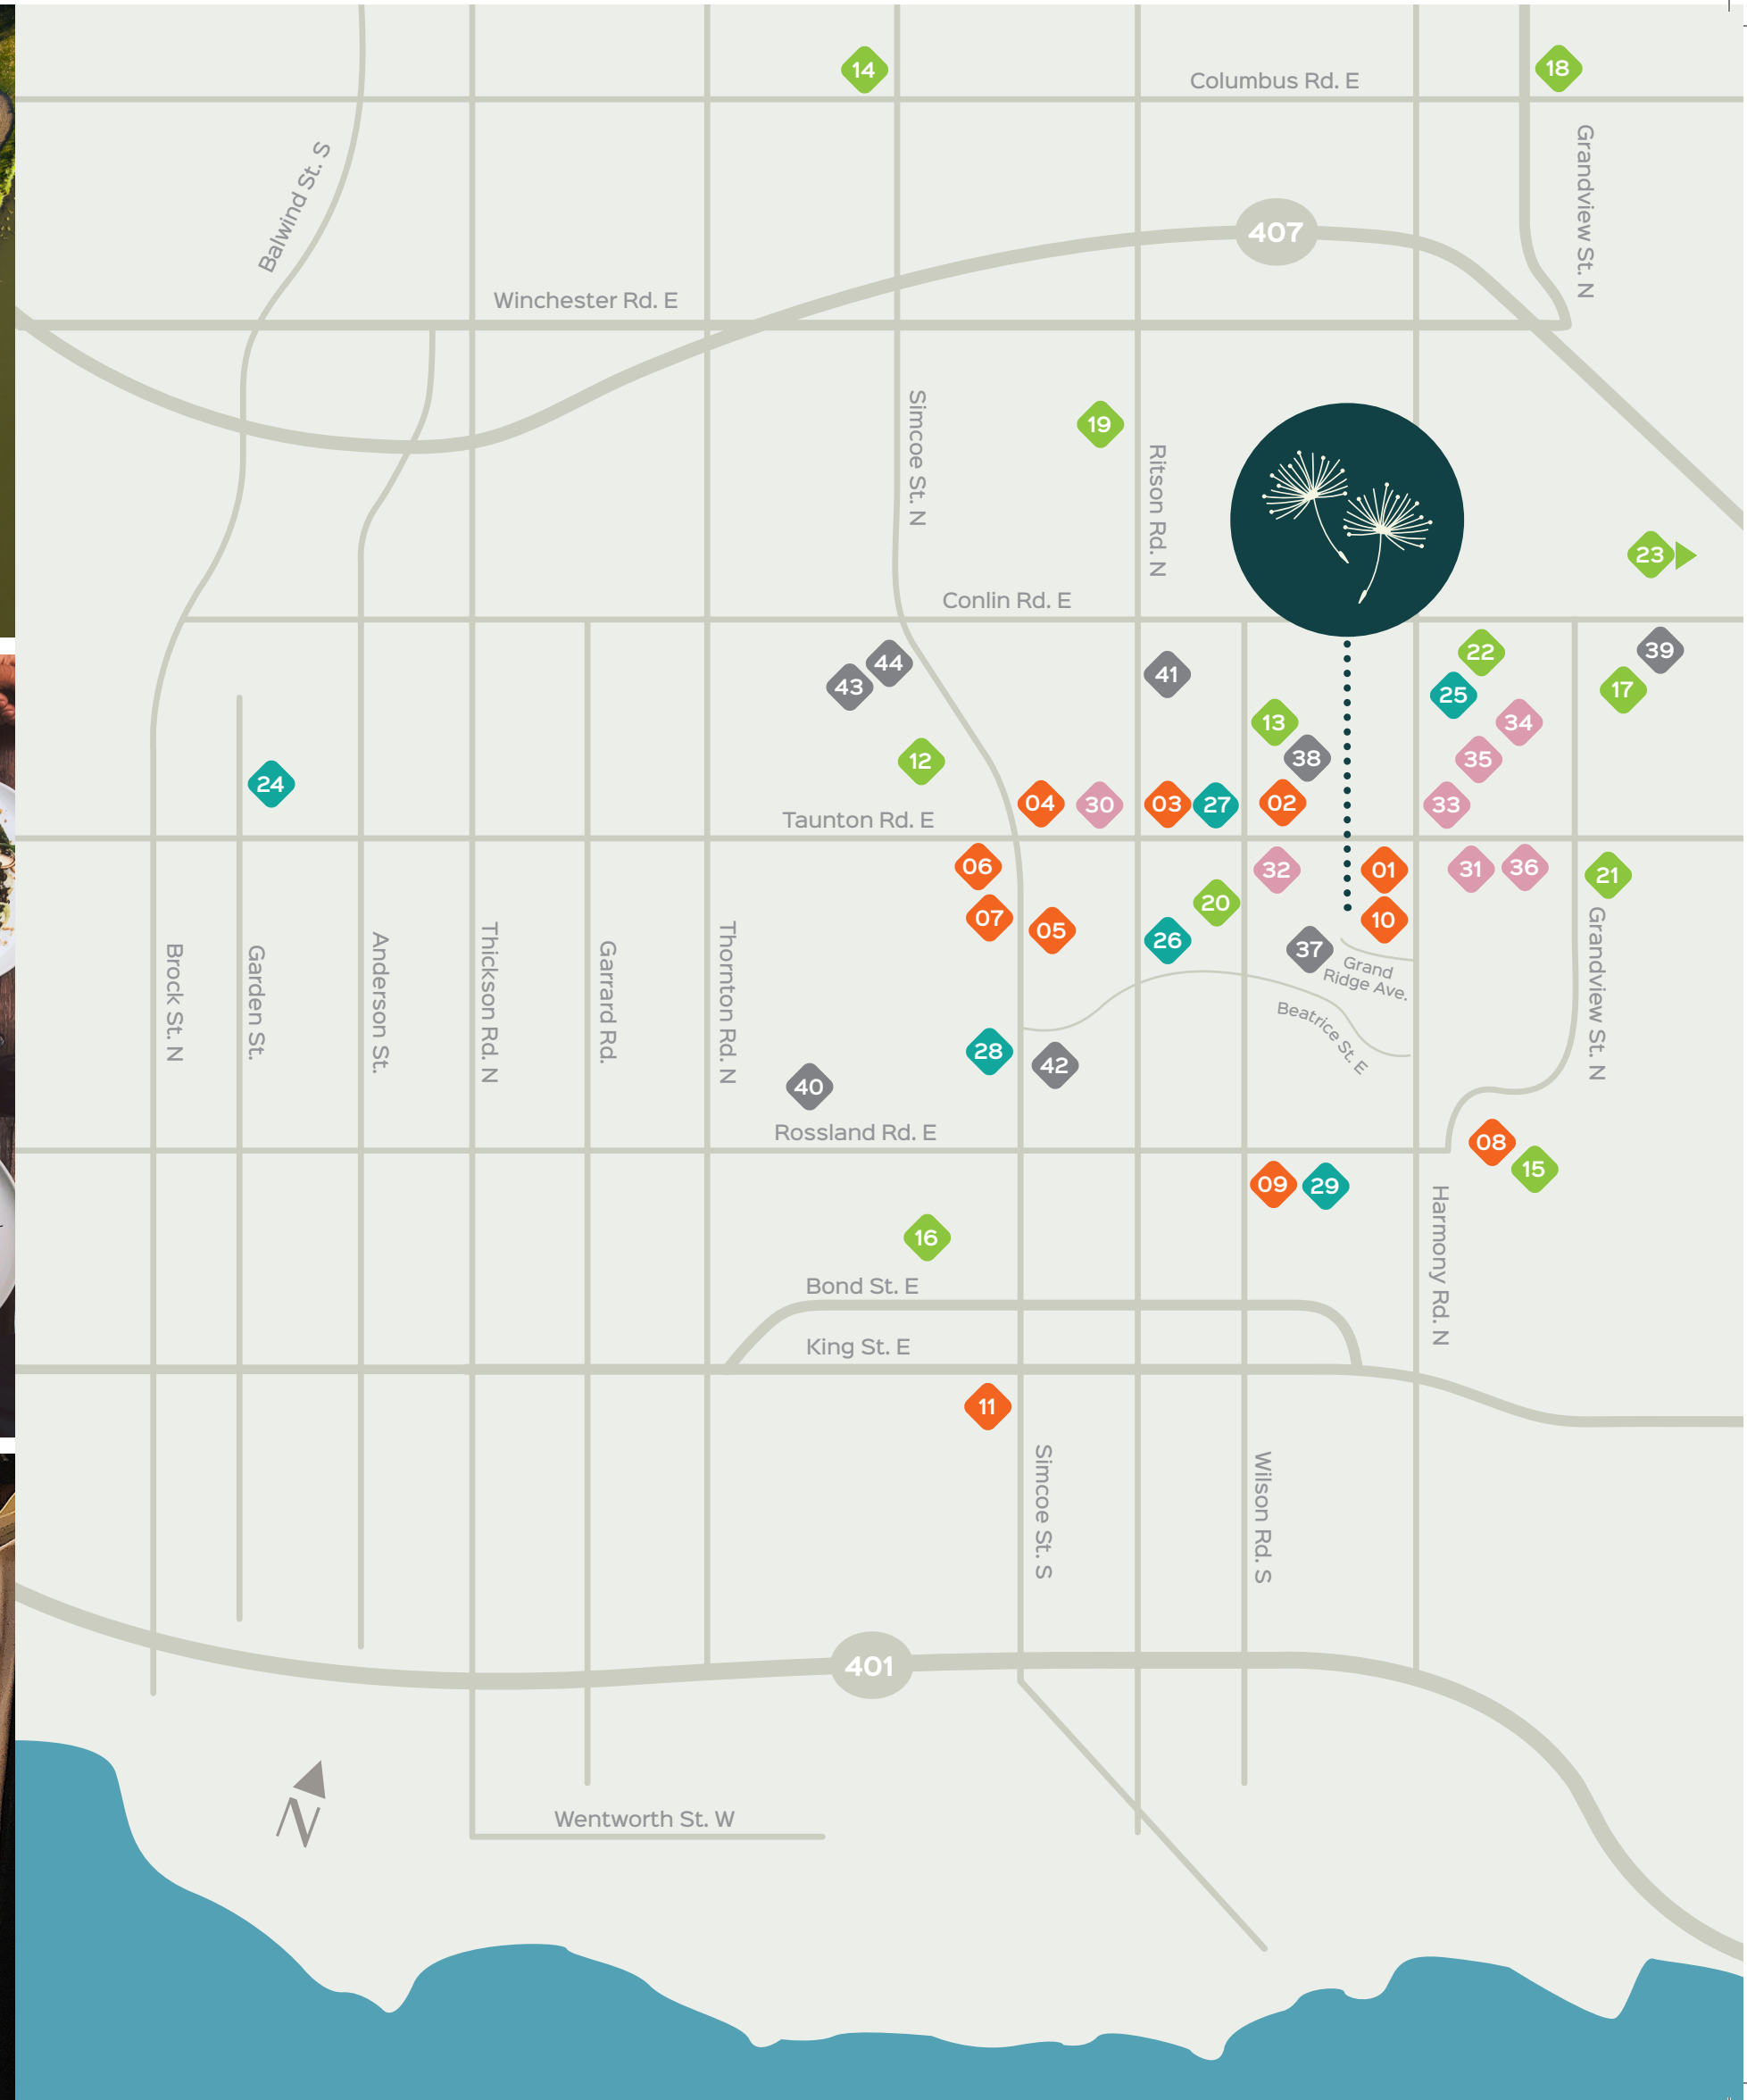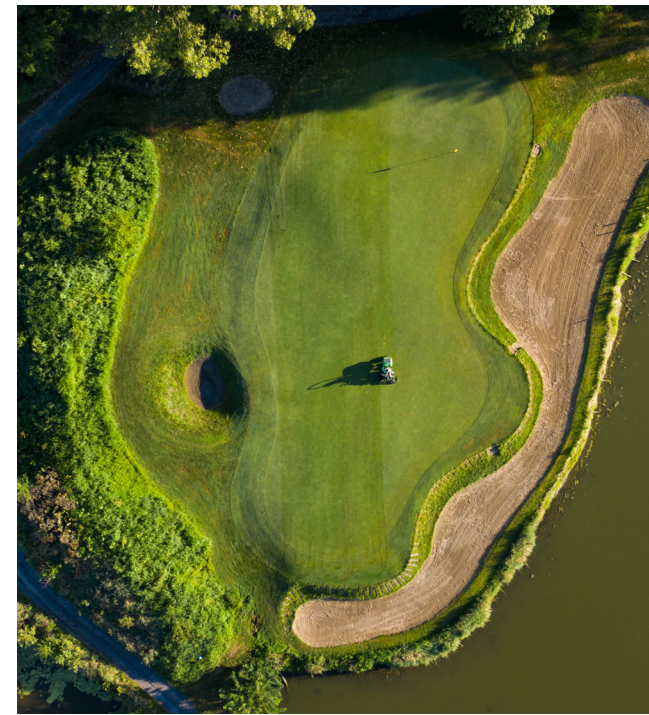






CLEARBROOK DRIVE


RIBSTONE COURT



# SITE PLAN

 -  36' Singles
-  Linked Detached
-  20' Townhomes

Plan is not to scale. Sole purpose of plan is to show approximate location of a lot/block within a subdivision. The numbering, size, dimension, area, shape and location of the lots/blocks may vary from what is shown on the plan. All dimensions are approximate. Tree locations may vary. Artist's concept. E. & O. E. May 2023.

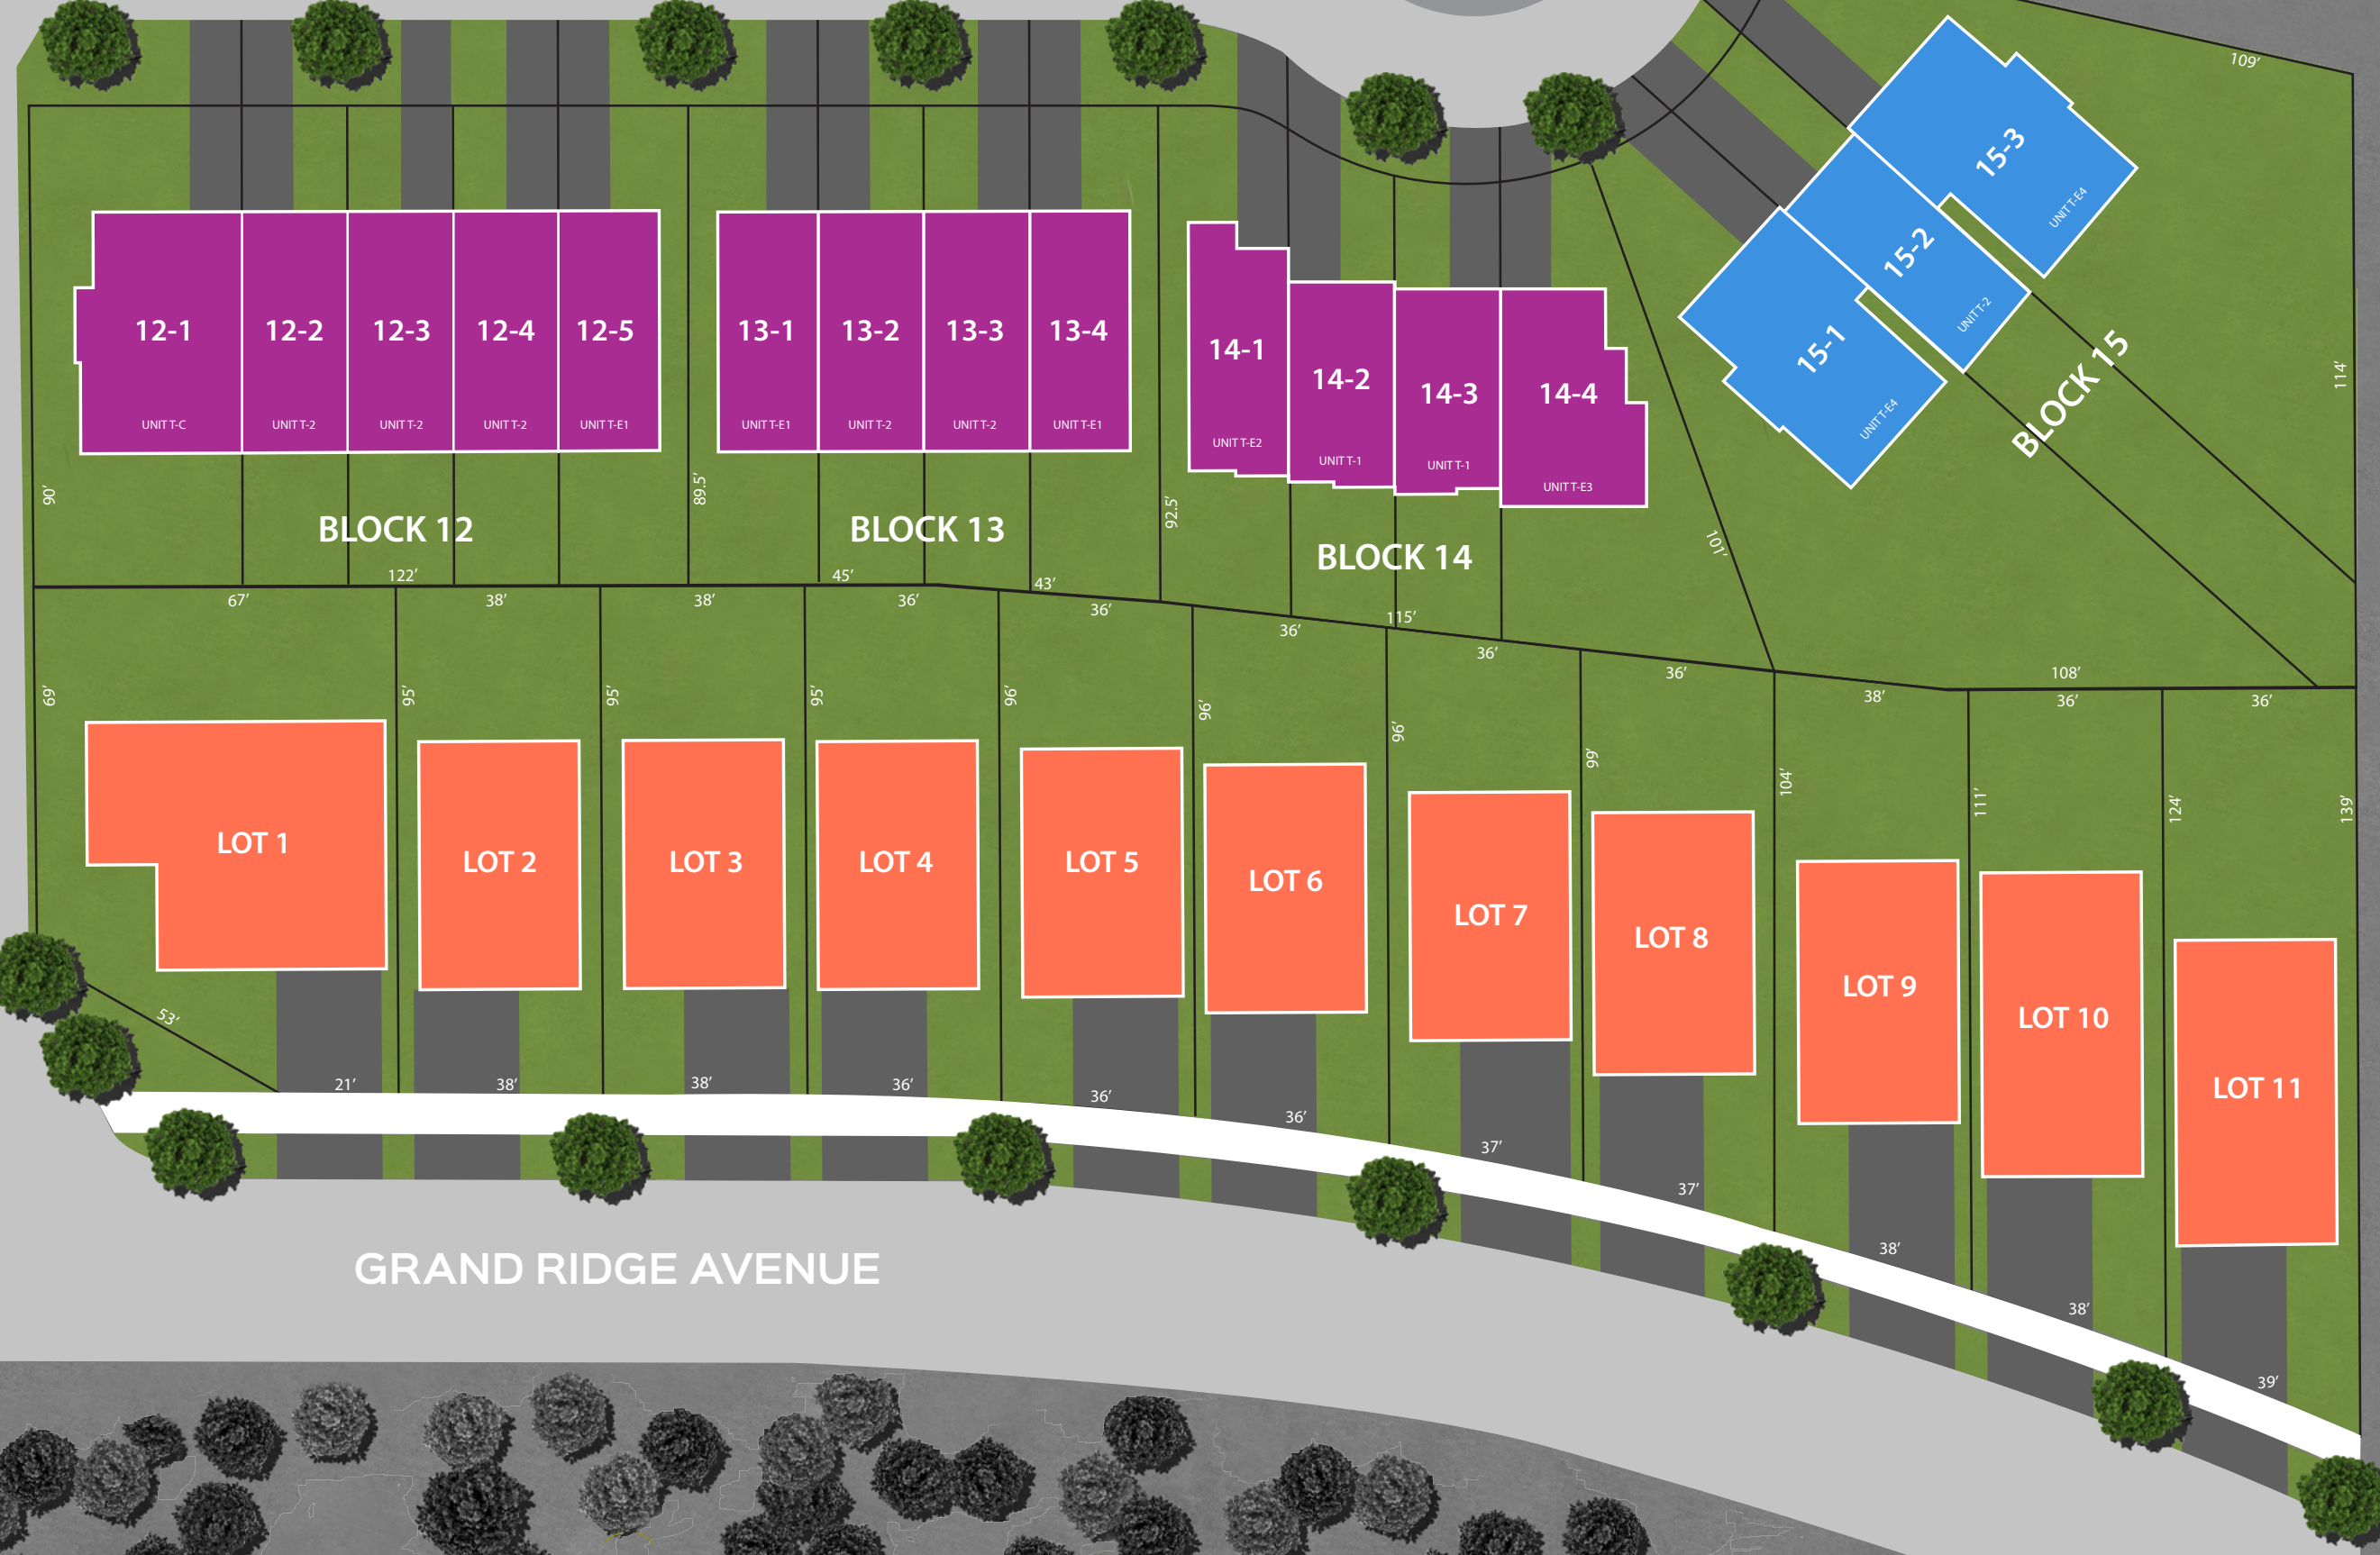



## BLOCK 15

Priced like a townhome,  
feels like a detached home.

In addition to singles and townhomes, Grand Ridge North also features Block 15, an exclusive block of linked detached homes on extra-large lots. These exclusive homes connect to the neighbouring home only by the garage. This offers you extra privacy and space at a far modest price point than a detached home.

# MODELS AND FLOOR PLANS




# SUNFLOWER




Elevation A | 2,589 sq. ft.




Elevation B | 2,569 sq. ft.

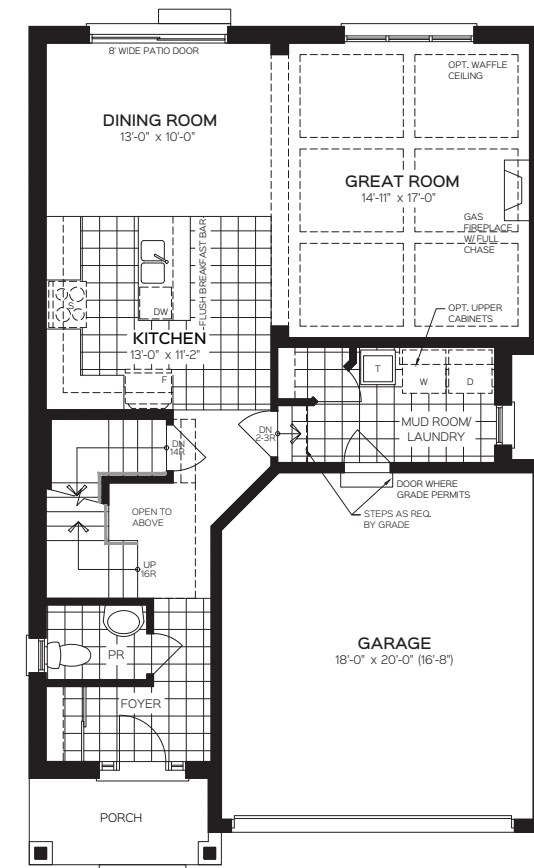


GROUND FLOOR ELEV. A

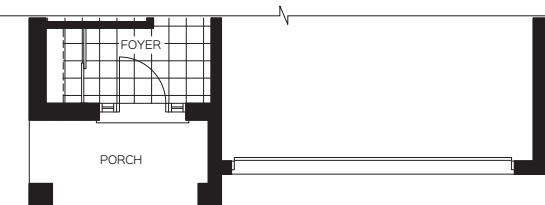


PARTIAL GROUND FLOOR ELEV. B

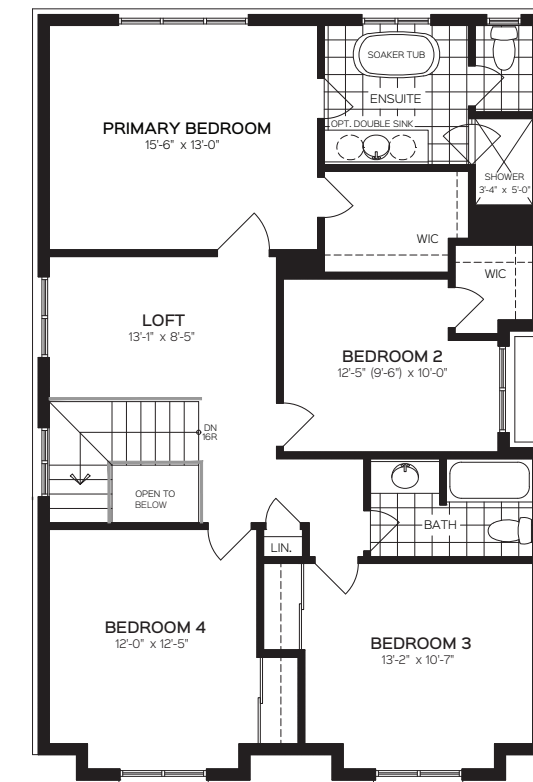


SECOND FLOOR ELEV. A

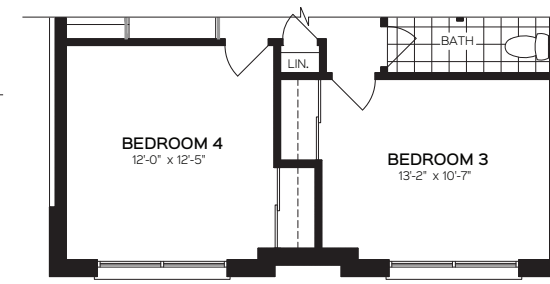

PARTIAL SECOND FLOOR ELEV. B

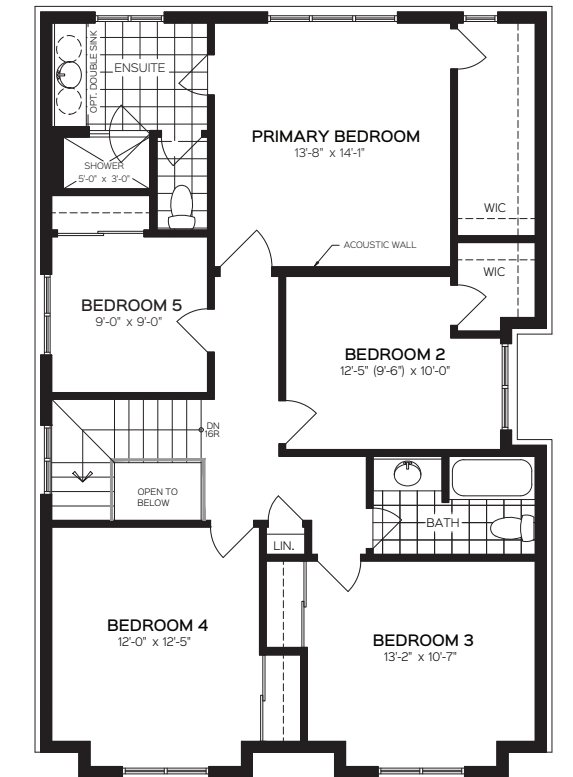


OPTIONAL SECOND FLOOR ELEV. A

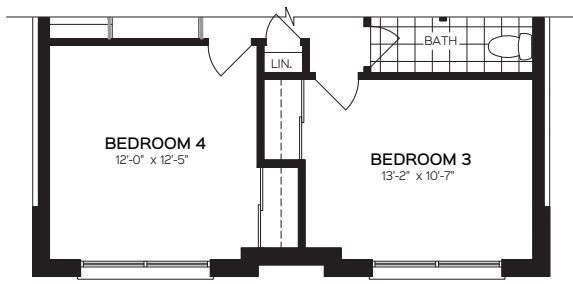

PARTIAL OPTIONAL SECOND FLOOR ELEV. B

NOTE: Orientation of home may be reversed and purchaser agrees to accept the same. Number of risers may vary at any exterior entranceways due to grading variance. Actual usable floor space may vary from stated floor area. All renderings are artist's impression. Dimensions, specifications, architectural and mechanical detailing are subject to minor modifications. Unit setback and roofline may vary due to siting. E. & O. E.

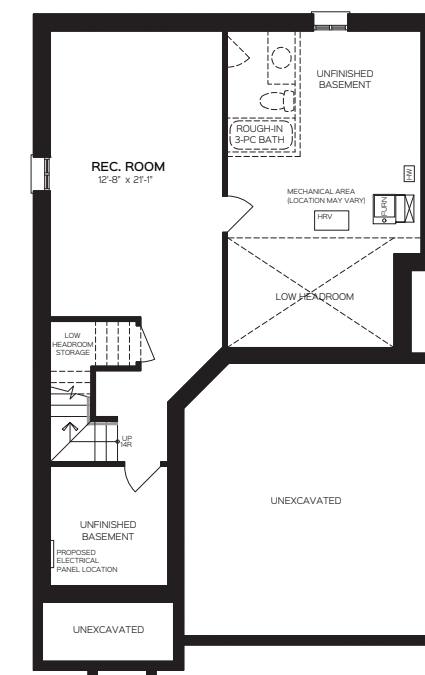

BASEMENT ELEV. A & B






# ORCHID




Elevation A | 2,646 sq. ft.




Elevation B | 2,666 sq. ft.

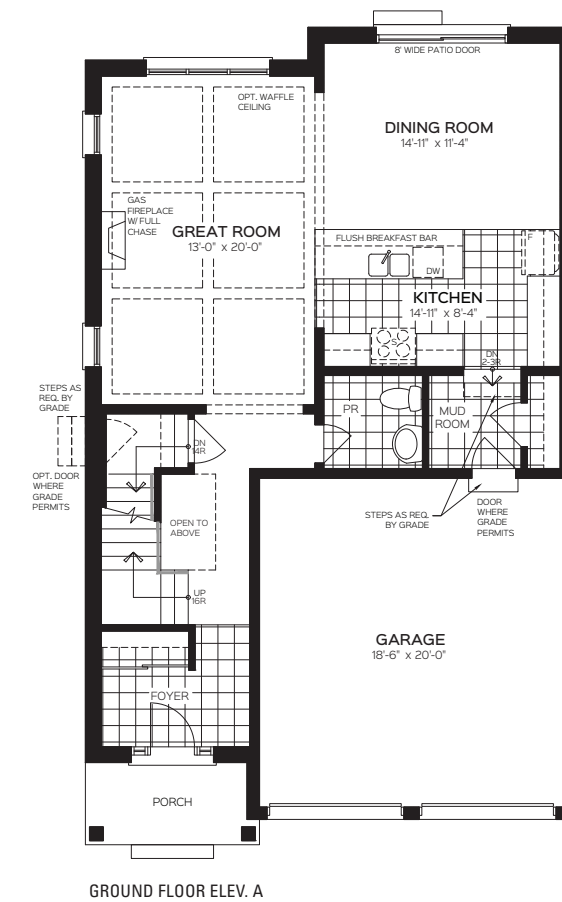


GROUND FLOOR ELEV. A

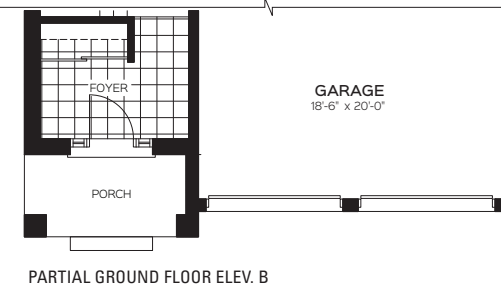


PARTIAL GROUND FLOOR ELEV. B

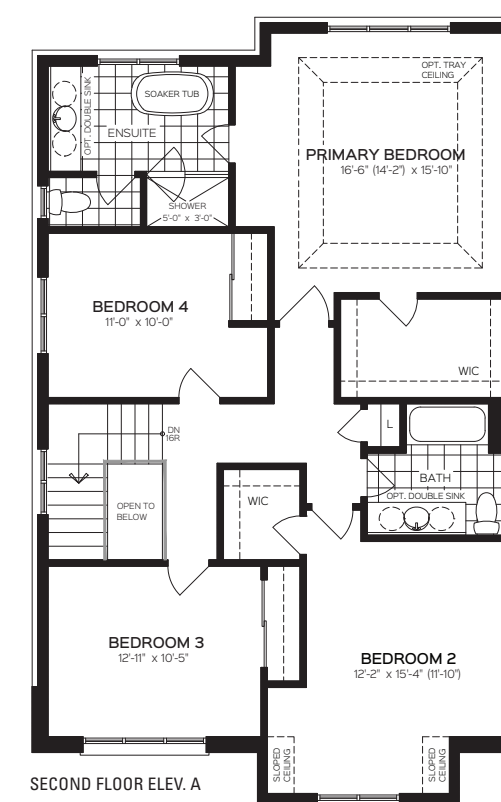


SECOND FLOOR ELEV. A

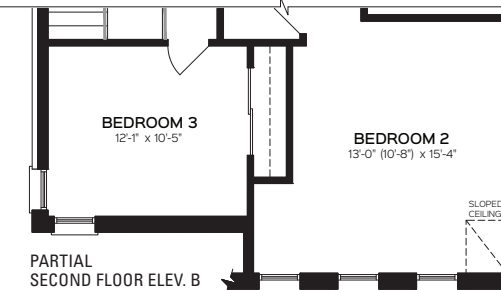


PARTIAL SECOND FLOOR ELEV. B

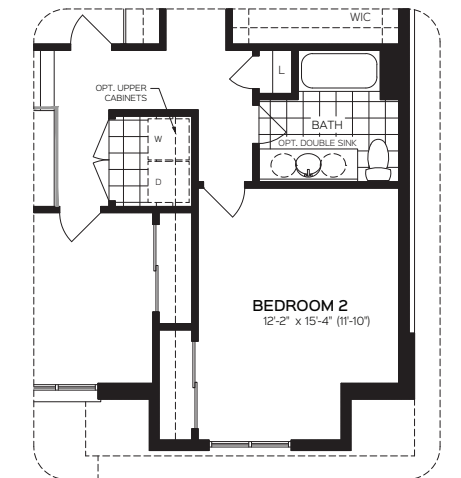


PARTIAL ALTERNATE SECOND FLOOR ELEV. A

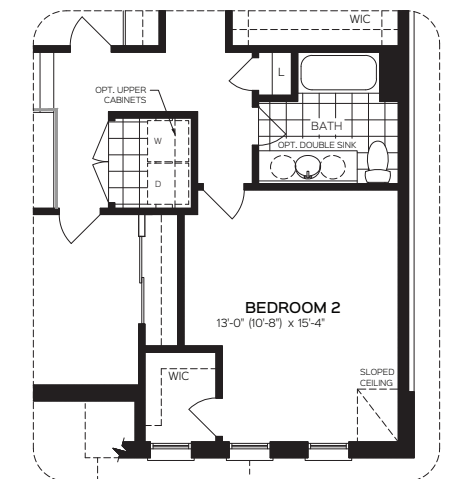


PARTIAL ALTERNATE SECOND FLOOR ELEV. B

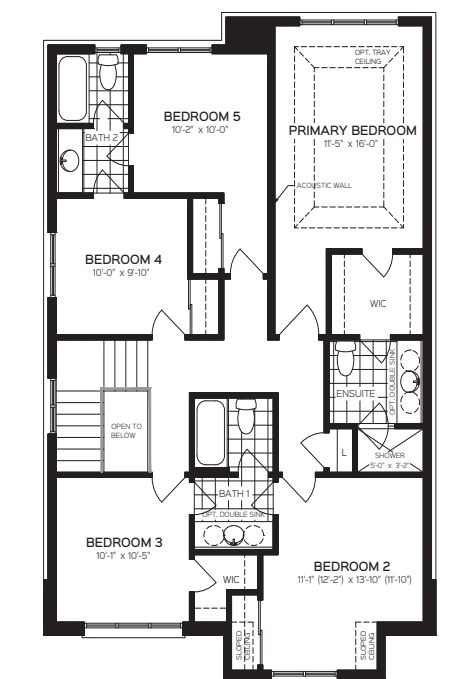

OPTIONAL SECOND FLOOR ELEV. A

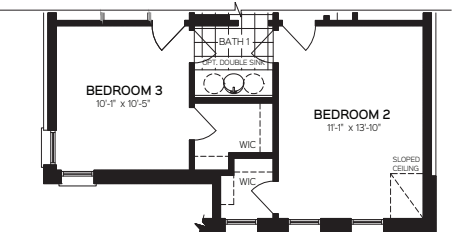

PARTIAL OPTIONAL SECOND FLOOR ELEV. B

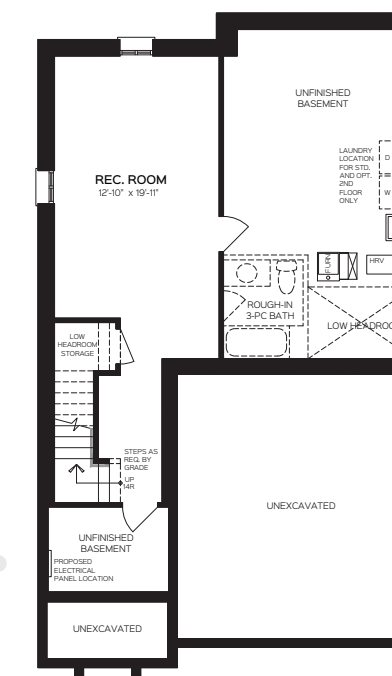

BASEMENT ELEV. A & B

NOTE: Orientation of home may be reversed and purchaser agrees to accept the same. Number of risers may vary at any exterior entrances due to grading variance. Actual usable floor space may vary from stated floor area. All renderings are artist's impression. Dimensions, specifications, architectural and mechanical detailing are subject to minor modifications. Unit setback and roofline may vary due to siting. E. & O. E.




# GARDENIA




Elevation A | 2,981 sq. ft.




Elevation B | 2,981 sq. ft.

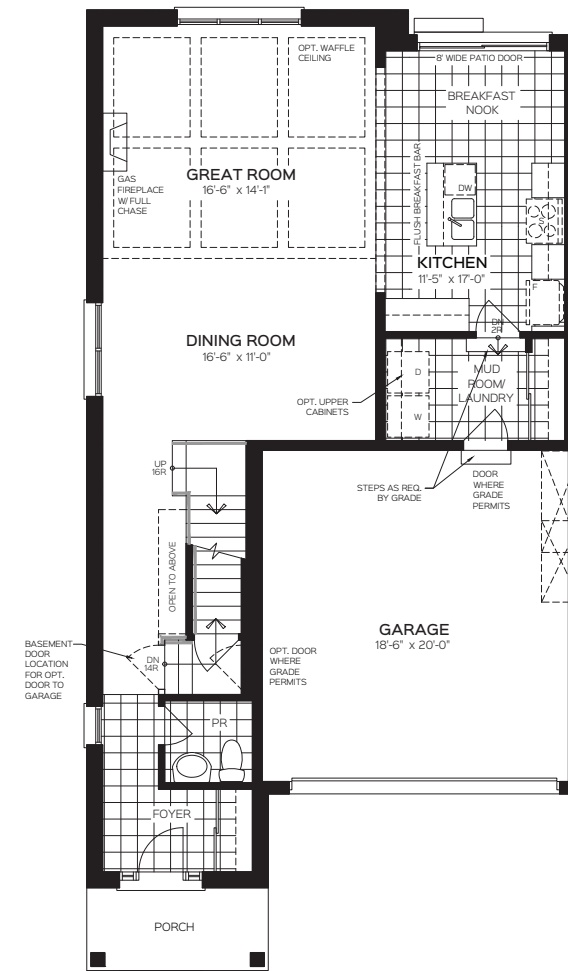


GROUND FLOOR ELEV. A

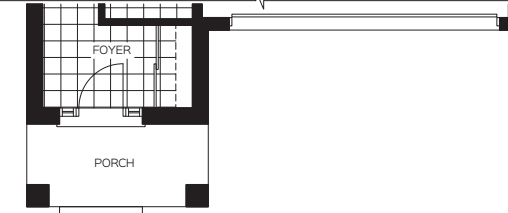


PARTIAL GROUND FLOOR ELEV. B

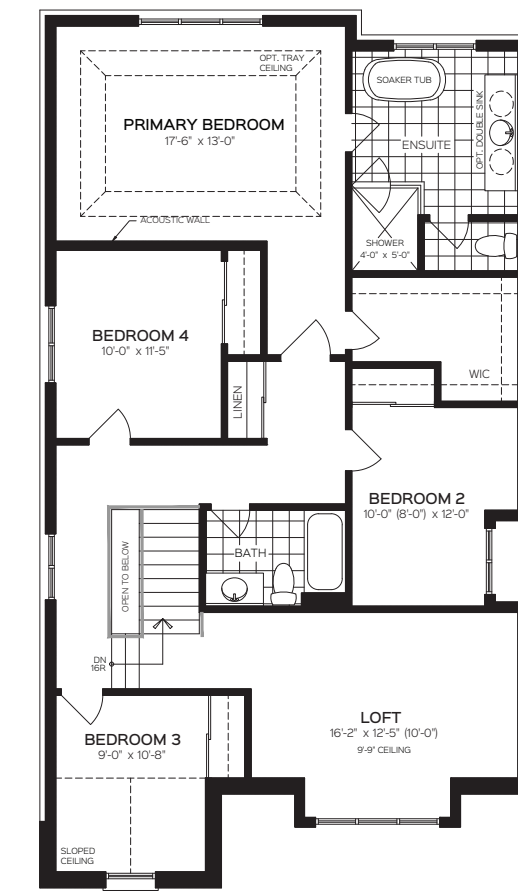


SECOND FLOOR ELEV. A

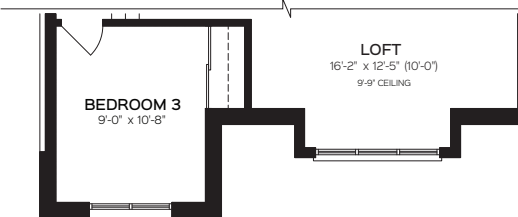

PARTIAL SECOND FLOOR ELEV. B

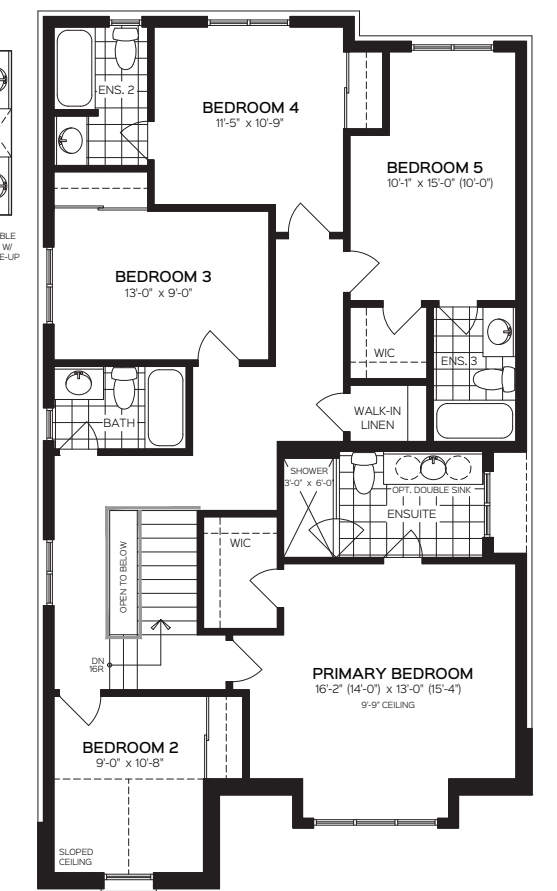


OPTIONAL SECOND FLOOR ELEV. A

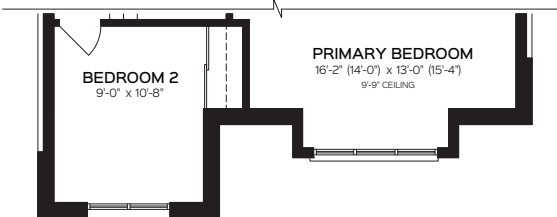

PARTIAL OPTIONAL SECOND FLOOR ELEV. B

NOTE: Orientation of home may be reversed and purchaser agrees to accept the same. Number of risers may vary at any exterior entrances due to grading variance. Actual usable floor space may vary from stated floor area. All renderings are artist's impression. Dimensions, specifications, architectural and mechanical detailing are subject to minor modifications. Unit setback and roofline may vary due to siting. E. & O. E.

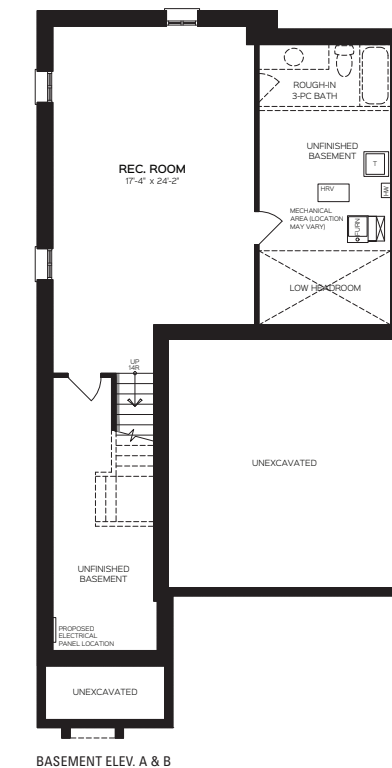

BASEMENT ELEV. A & B

# IRIS



Elevation A | 3,409 sq. ft.



Elevation B | 3,409 sq. ft.







# JASMINE



Elevation B | 3,059 sq. ft.



Elevation B | Flankage

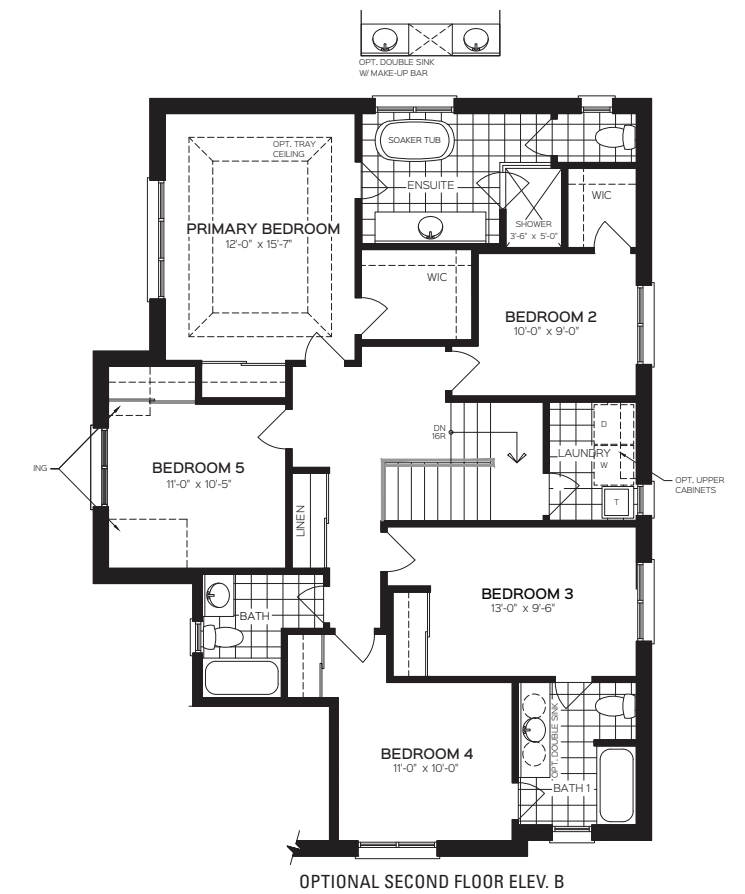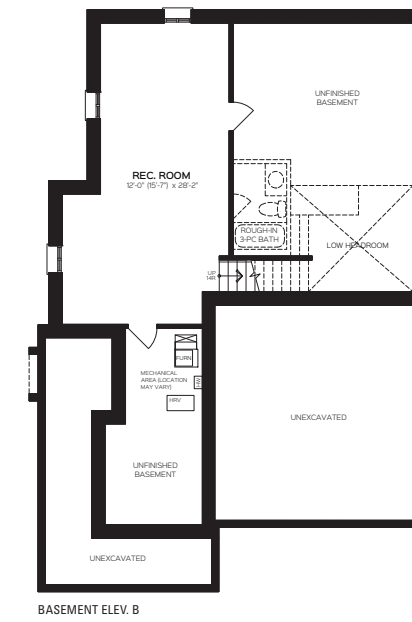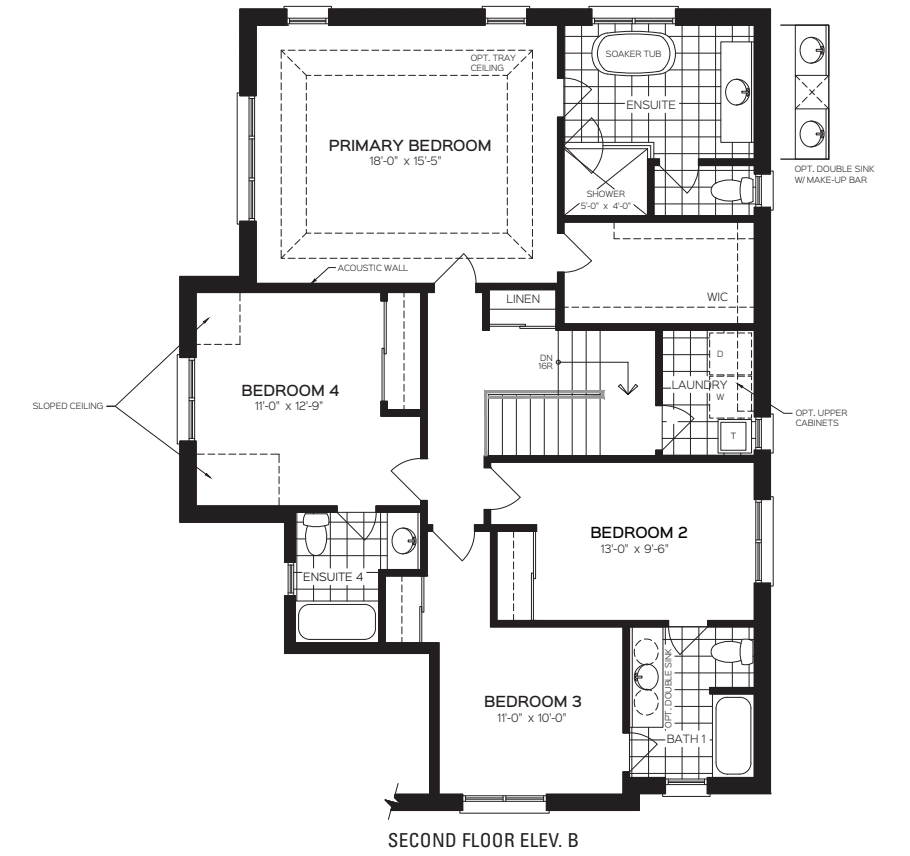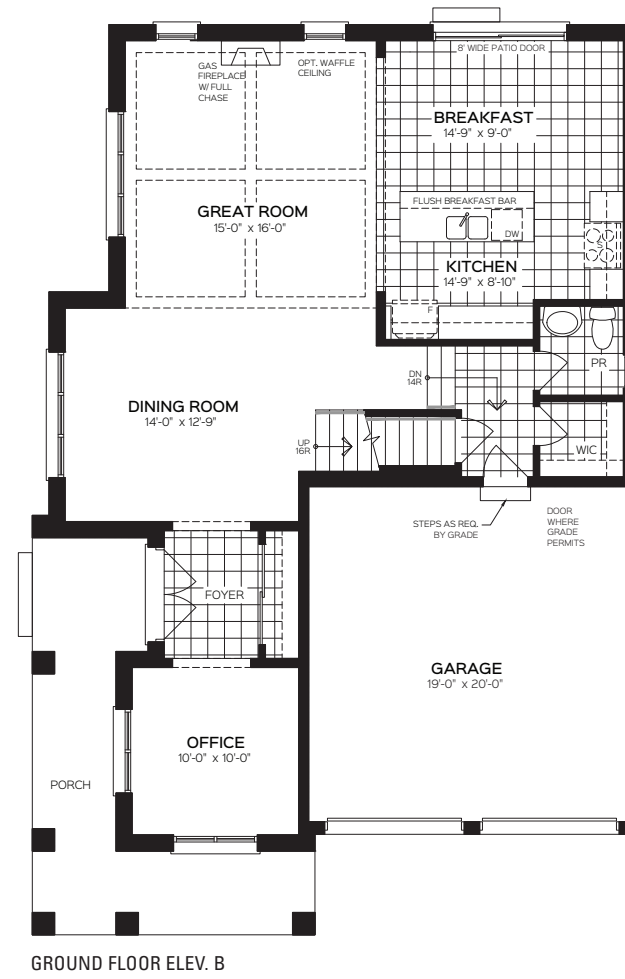

NOTE: Orientation of home may be reversed and purchaser agrees to accept the same. Number of risers may vary at any exterior entranceways due to grading variance. Actual usable floor space may vary from stated floor area. All renderings are artist's impression. Dimensions, specifications, architectural and mechanical detailing are subject to minor modifications. Unit setback and roofline may vary due to siting. E. & O. E.



## FEATURES & FINISHES • Single Detached

### Exteriors

- Grand Ridge North is an architecturally controlled community designed to fit into the traditional urban fabric of the local area with traditional and transitional influences.
- Architecturally designed elevations detailed with combinations that may include brick, stone, and exterior trim.
- Low maintenance aluminum or vinyl soffits, fascia, downspouts and eaves.
- Self-sealing architectural shingle roof with 25-year warranty.
- Precast concrete window sills, headers and arches, as per elevation.
- Poured concrete front porches and poured in place concrete steps (where grading permits).
- Municipal address plaque.
- Covered porches and charming porticos as per elevation shown on rendering.
- Elegant exterior lighting at exterior doorways.
- Main entry featuring single or double metal insulated doors with glass window inserts, as per plan.
- Garage overhead insulated door equipped with glass inserts as per elevation.
- Garage walls and ceilings to be fully drywalled, taped and primed.
- Asphalt paved base and topcoat driveway.
- Sodded front and rear yards, narrow side yards between houses may have gravel.
- Steel lintels to be decorated and protected with Alliance Lintel Wrap vinyl covering.

### Construction and Energy Star Features

- Poured concrete foundations with damp proofing, drainage board and weeping tiles (where applicable)
- Reinforced garage floors and grade beams (where applicable).
- Spray foam insulated garage ceilings below livable areas as well as exterior cantilevered spaces.
- All windows and doors are insulated and sealed with expanded foam and caulked on the exterior.
- Energy Star vinyl low-e coloured casement windows on all elevations.
- Tongue and groove subfloor glued and screwed on well-planned engineered floor joist system. Landings and sunken areas may be dimensional lumber.
- 2"x6" exterior walls with exterior insulated sheathing.
- Energy Star heat recovery ventilation appliance for improved air quality and energy efficiency
- Energy Star high efficiency gas heating system.
- Energy Star insulated attic to a minimum nominal R60.
- All ductwork to be sealed with tape.
- Air tightness test and independent third-party Energy Star for new homes certification.

### Interiors

- Approximately 9' ceilings on the first floor, approximately 8' ceilings on second floor, and approximately 8' ceilings in basement (except in sunken or raised areas, stairways and where there are raised and dropped ceilings), as per plan.
- 36" box gas fireplace with a dedicated wall switch (as per elevation and applicable plan).
- Carpeted stairs with natural finish oak stringers.
- Natural finish oak handrail with natural finish square style oak pickets and posts.
- Smooth ceilings in kitchen, bathrooms, powder room, and finished laundry room. Stippled ceiling with 4" smooth border in all other areas.
- Dropped ceilings and bulkheads (where required).
- Colonial trim with approximately 4" baseboards and 2-3/4" casing throughout on all doorways, archways, closets, and windows. To be painted in white.
- Satin nickel interior door levers with matching hinges.
- Two panel smooth approximately 6'-8" high interior painted swing doors throughout.
- Sliding glass patio door to rear, as per plan.

### Flooring Finishes

- Choice of ceramic tiles in foyer, mud room, main hallway, powder room, kitchen, bathrooms, and finished areas of laundry room, as per plan (from Vendor's standard samples).
- 3/4" X 3/4" natural prefinished engineered hardwood flooring throughout the first floor (excluding tiled areas), as per plan (from Vendor's standard samples).
- Choice of 40-ounce carpeting with quality under-pad in basement rec room, second floor hallways and all bedrooms, as per plan (from Vendor's standard samples).

### Kitchen

- Choice of kitchen cabinetry offered in a variety of finishes, styles and colours (from Vendor's standard samples).
- Extended height upper kitchen cabinets.
- Breakfast bar in kitchen island with extended flush bar top (as per applicable plan).
- Choice of granite countertop with polished edges (from Vendor's standard samples).
- Stainless steel double bowl undermount kitchen sink with chrome single level pullout faucet.
- Stainless steel hood fan over stove area with 6' exhaust vented to the exterior.
- Rough-in plumbing and electrical for future dishwasher.

### Bathroom

- Choice of quality bathroom cabinets with choice of laminate countertops (from Vendor's standard samples).
- Quality ceramic wall tiles in tub and shower enclosure to ceiling height (where applicable).
- Pre-formed, round edged laminate countertop with an overmount vanity sink in all bathrooms.
- Stunning freestanding soaker bathtub with Roman tub filler in primary ensuite (as per applicable plan).
- Separate bathroom shower stall in primary ensuite (as per plan) to include a waterproof pot light and framed glass enclosure with shower door, and tile to ceiling height of shower enclosure. 2"x2" mosaic tiles on shower stall floor.
- Main bath and/or secondary ensuite to receive an acrylic soaker tub with ceramic wall tile to ceiling height (as per plan, from Vendor's standard samples).
- White pedestal sink in powder room with single level faucet (as per plan).
- Wall mounted mirrors are included in all bathrooms and powder rooms.
- Privacy locks on all bathroom doors.
- Chrome finish faucets for all vanities and showers (as per plan, from Vendor's standard samples). High efficiency water saving white toilets in all bathrooms.
- Energy Star Efficient exhaust fans in all bathrooms.

### Laundry

- Plastic white laundry tub with chrome faucet (as per applicable plan).
- Hot and cold laundry taps for washer with heavy duty wiring and venting for dryer.

### Electrical and Plumbing

- 100 AMP electrical service with circuit breaker panel and copper wiring throughout.
- Decorative exterior light fixtures at front and rear of home.
- Heavy duty wiring and receptacle for stove and dryer.
- Three exterior waterproof electrical outlets (one at the front porch, one in garage, and one at rear yard).
- Holiday plug-in mounted on front elevation soffit, operated on a separated switch.
- One electrical outlet on garage ceiling for future garage door opener.
- White Decora switches and receptacles throughout.
- Rough-in for future central vacuum system on first and second floor with cover plates on all outlets, terminated in garage for future connection.
- Dryer vent to exterior in laundry area.
- Two RG6 rough-ins, locations to be determined by homeowners.
- Three CAT5 rough-ins, locations to be determined by homeowners.
- One USB outlets combination electrical receptacles, location to be determined by homeowners.

- 3 piece rough-in to basement, location to be determined by vendor.
- Electric front door chime.
- Hard-wired smoke detectors and carbon monoxide detectors to be installed as per Ontario Building Code.
- Two exterior hose bibs are included, one in garage and one at rear.
- Air conditioning unit.

### Warranty Program (Tarion)

- Home covered by and enrolled in Tarion.
- Seven-year major structural warranty and 2-year coverage on electrical, plumbing, heat delivery and distribution system, as outlined by Tarion.
- One year free from defects in material and workmanship.

### General Notes

- All references to sizes, measurements, materials, construction styles, trade/brand/industry names or terms may be subject to change or variation within generally accepted industry standards & tolerances. Measurements may be converted from imperial to metric or vice versa & actual product size may vary slightly as a result.
- All references to features and finishes are as per applicable plan or elevation and each item may not be applicable to every home. Location of features and finishes are as per applicable plan or at the Vendor's sole discretion.
- All features and finishes where Purchasers are given the option to select the style and/or colour shall be from the Vendor's predetermined standard selections.
- Variations from Vendor's samples may occur in materials and finishes due to normal production processes.



Sunny Communities reserves the right to substitute materials of equal or better quality without notice, subject to availability at time of construction. All selections on finishes from Vendor's standard samples, sizes, and specifications subject to change without notice. Photos are for representation purposes only. E. & O. E. May 2023.




# DAFFODIL



Elevation A | 1,786 sq. ft.



Elevation B | 1,786 sq. ft.


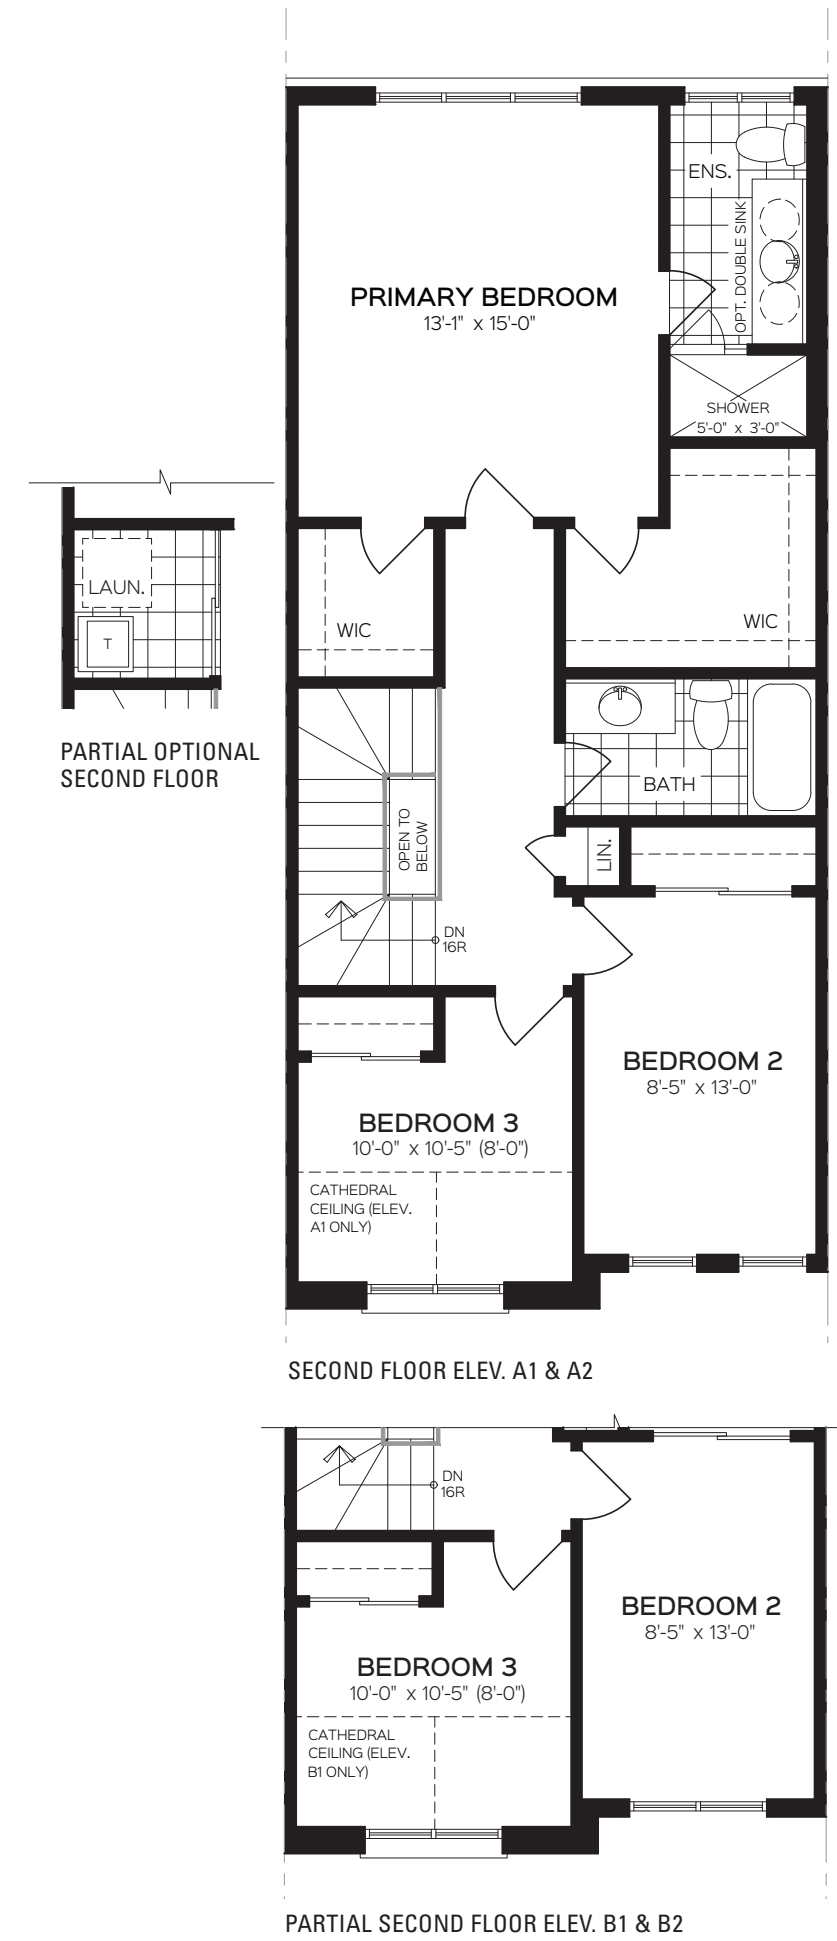
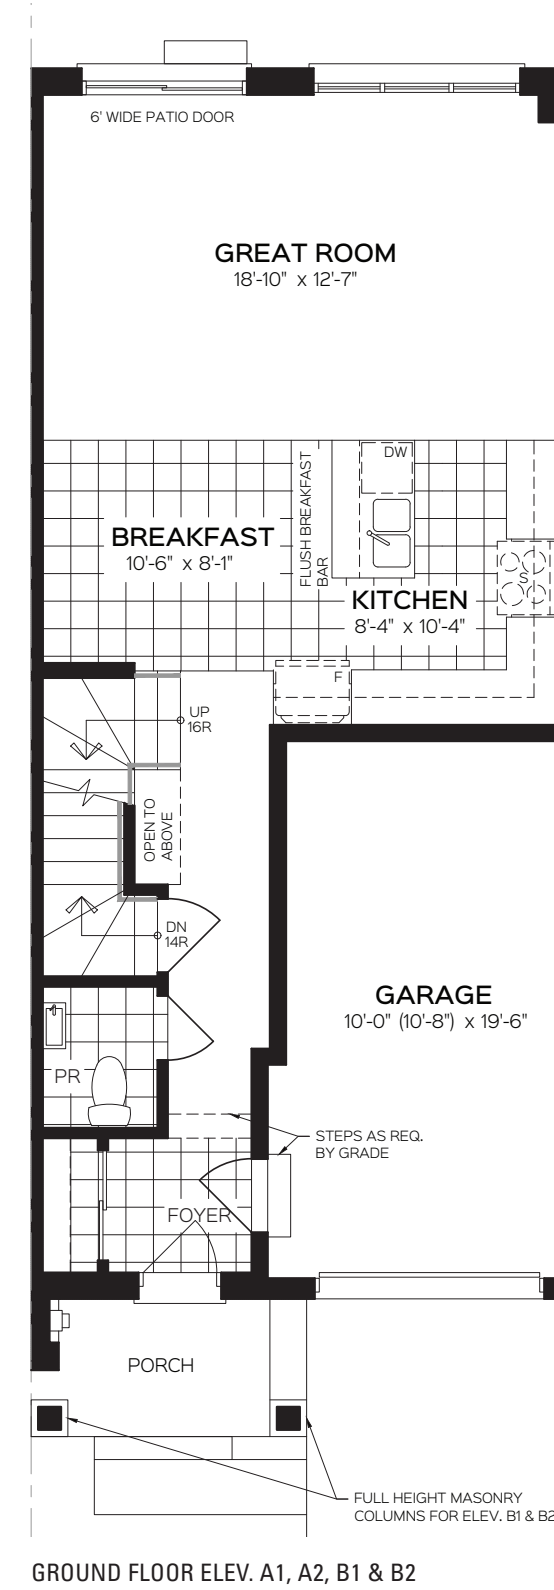
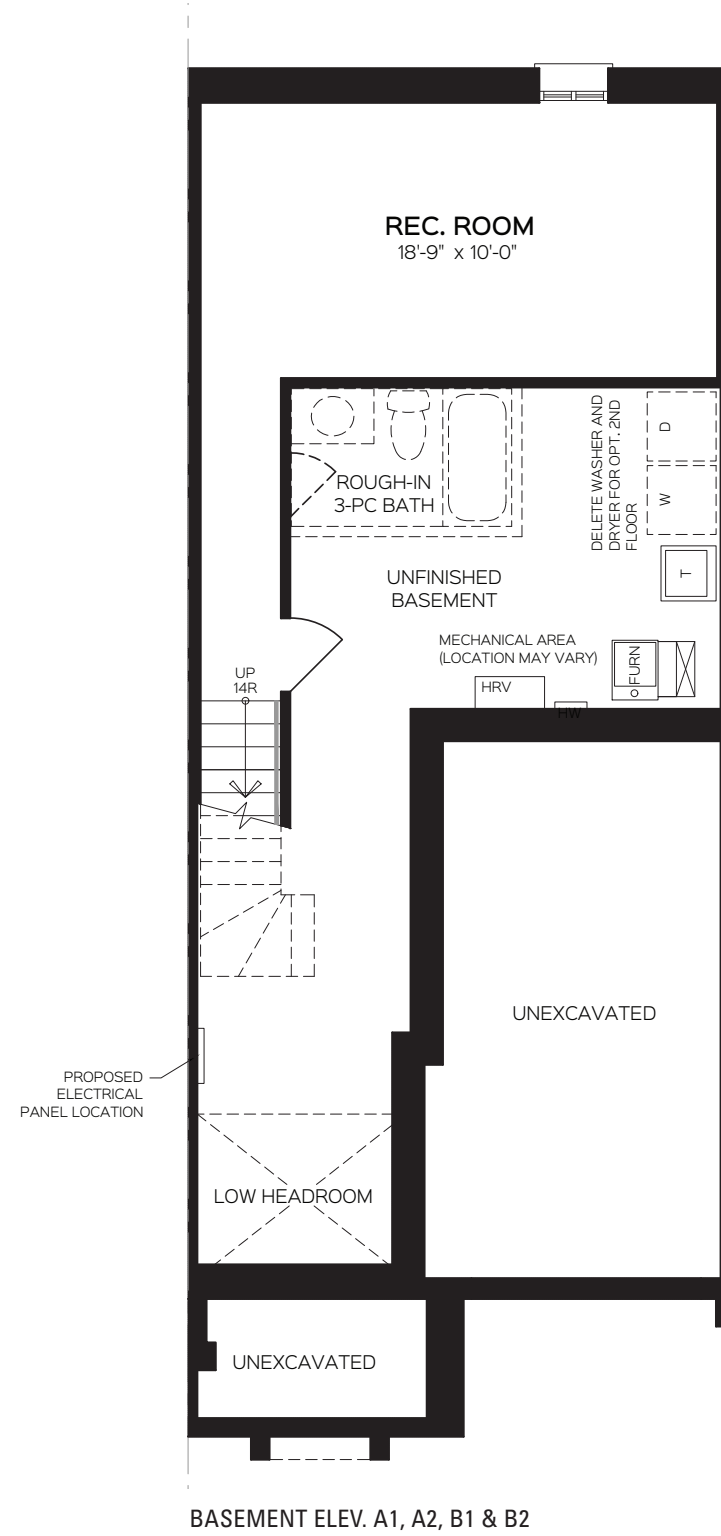


NOTE: Orientation of home may be reversed and purchaser agrees to accept the same. Number of risers may vary at any exterior entranceways due to grading variance. Actual usable floor space may vary from stated floor area. All renderings are artist's impression. Dimensions, specifications, architectural and mechanical detailing are subject to minor modifications. Unit setback and roofline may vary due to siting, E. & O. E.

# POPPY



Elevation A | 2,473 sq. ft.

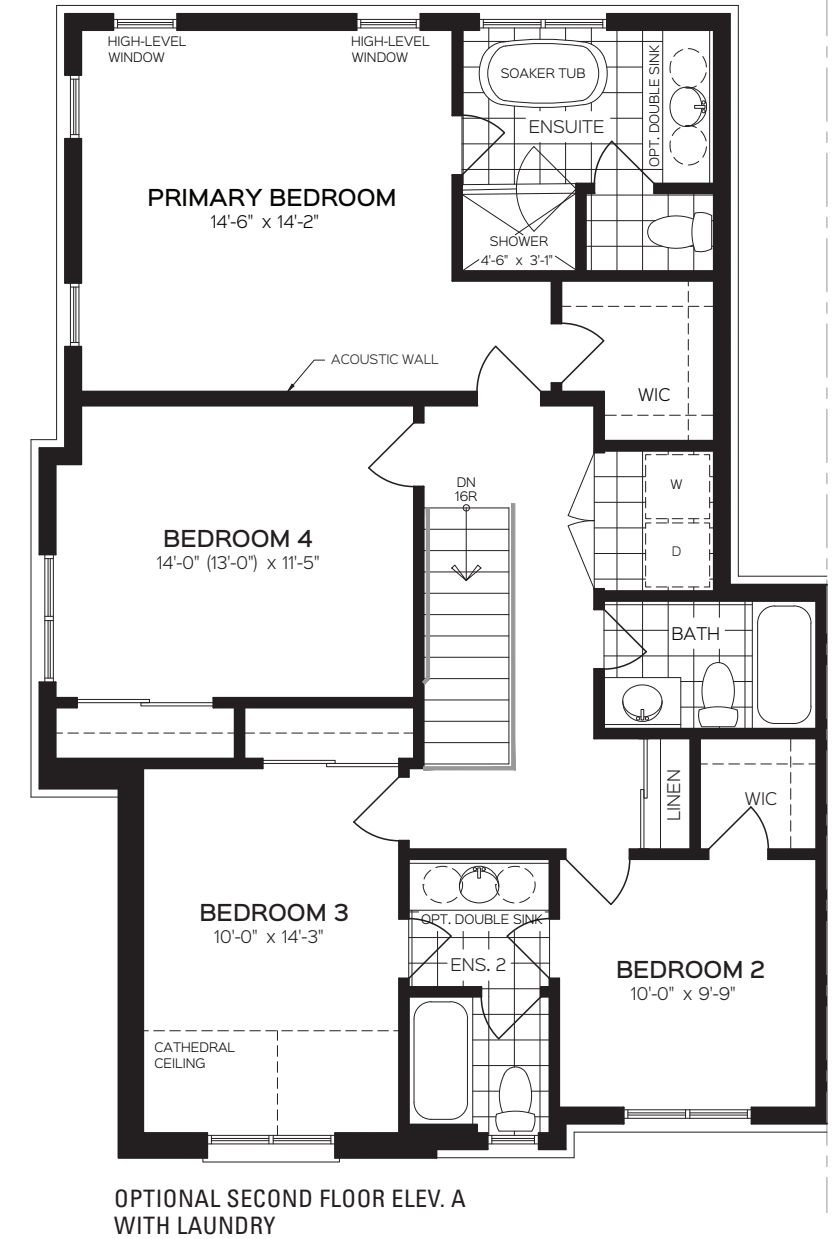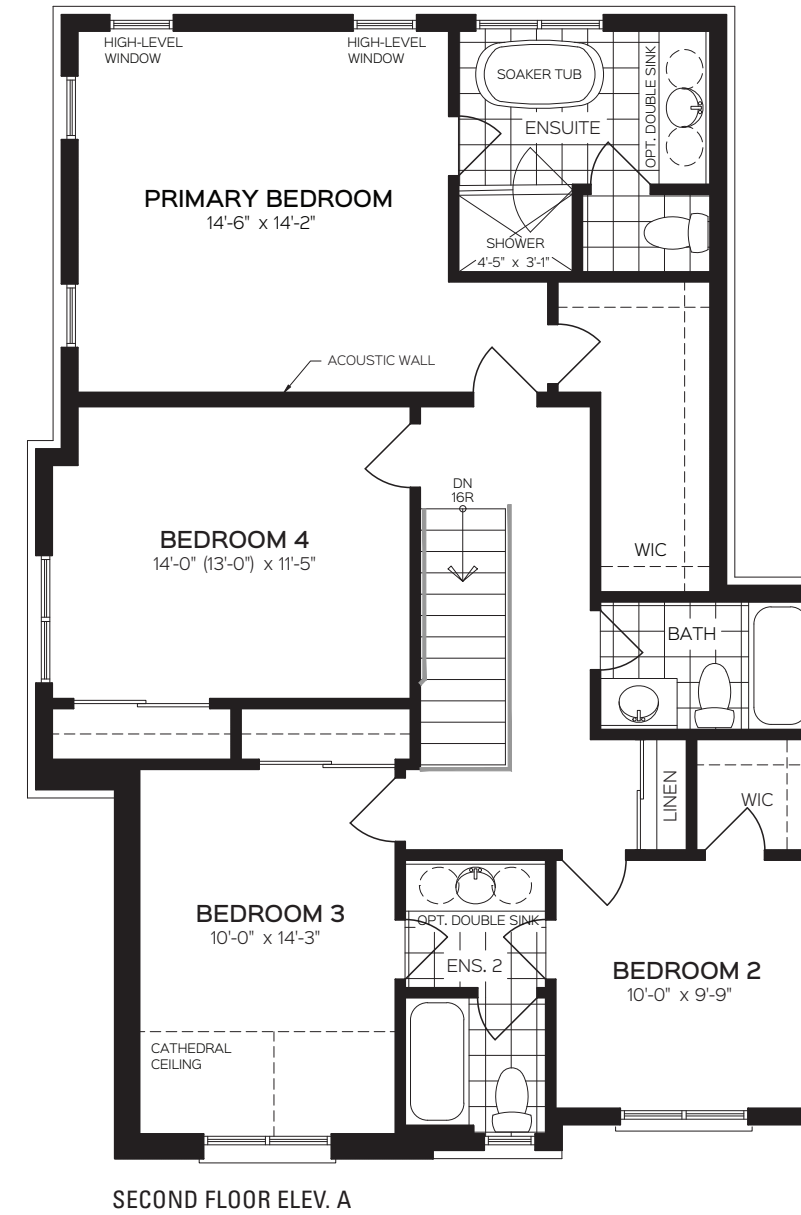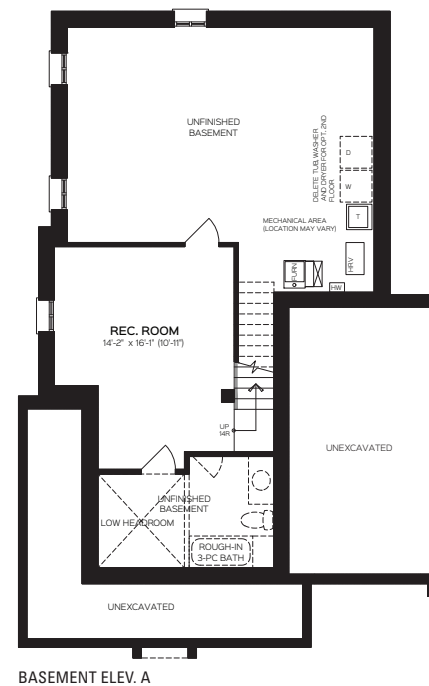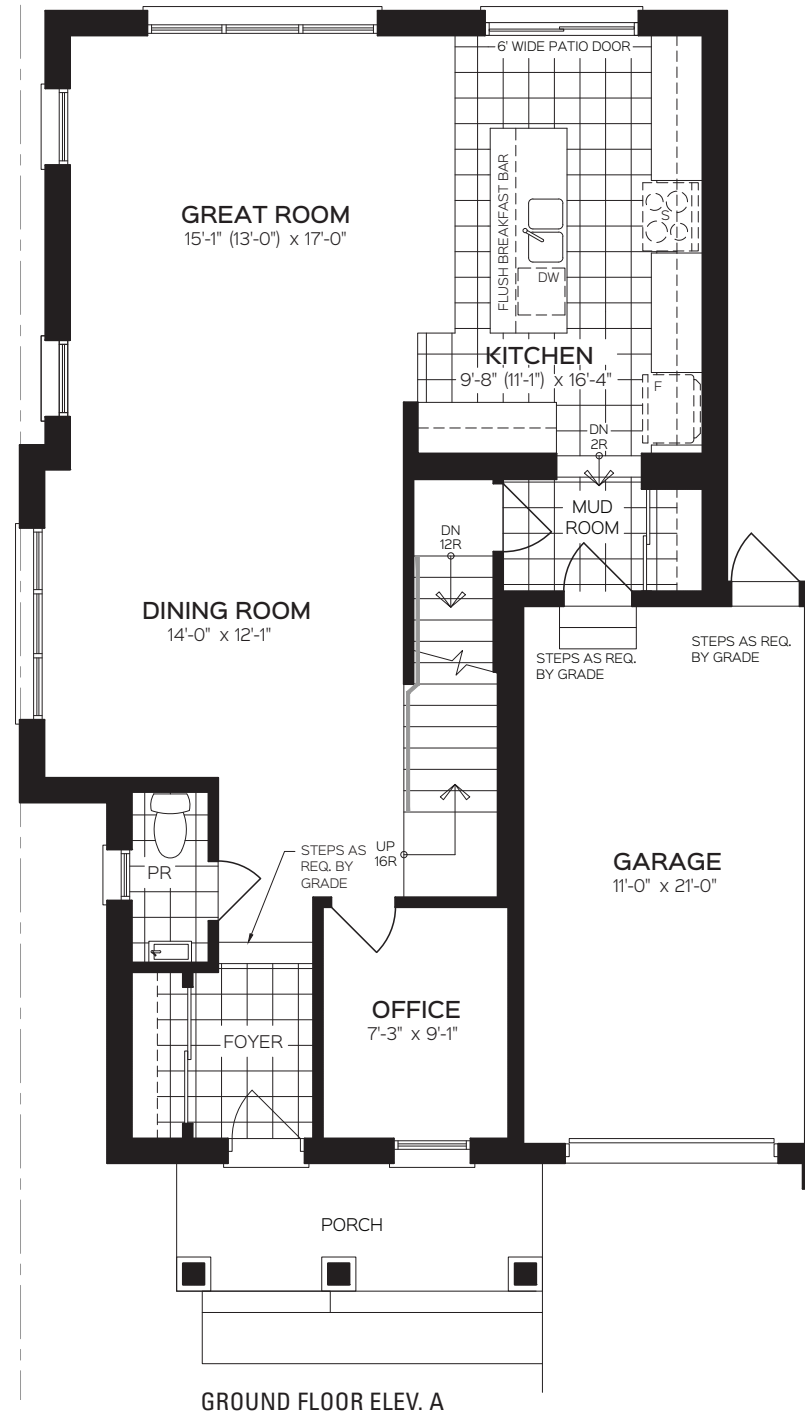

NOTE: Orientation of home may be reversed and purchaser agrees to accept the same. Number of risers may vary at any exterior entranceways due to grading variance. Actual usable floor space may vary from stated floor area. All renderings are artist's impression. Dimensions, specifications, architectural and mechanical detailing are subject to minor modifications. Unit setback and roofline may vary due to siting, E. & O. E.

## FEATURES & FINISHES • Linked Detached

### Exteriors

- Grand Ridge North is an architecturally controlled community designed to fit into the traditional urban fabric of the local area with traditional and transitional influences.
- Architecturally designed elevations detailed with combinations that may include brick, stone, and exterior trim.
- Low maintenance aluminum or vinyl soffits, fascia, downspouts and eaves.
- Self-sealing architectural shingle roof with 25-year warranty.
- Precast concrete window sills, headers and arches, as per elevation.
- Poured concrete front porches and poured in place concrete steps (where grading permits).
- Municipal address plaque.
- Covered porches and charming porticos as per elevation shown on rendering.
- Elegant exterior lighting at exterior doorways.
- Main entry featuring single or double metal insulated doors with glass window inserts, as per plan.
- Garage overhead insulated door equipped with glass inserts as per elevation.
- Garage walls and ceilings to be fully drywalled, taped and primed.
- Asphalt paved base and topcoat driveway.
- Sodded front and rear yards, narrow side yards between houses may have gravel.
- Steel lintels to be decorated and protected with Alliance Lintel Wrap vinyl covering.

### Construction and Energy Star Features

- Poured concrete foundations with damp proofing, drainage board and weeping tiles (where applicable).
- Reinforced garage floors and grade beams (where applicable).
- Spray foam insulated garage ceilings below livable areas as well as exterior cantilevered spaces.
- All windows and doors are insulated and sealed with expanded foam and caulked on the exterior.
- Energy Star vinyl low-e coloured casement windows on all elevations.
- Tongue and groove subfloor glued and screwed on well-planned engineered floor joist system. Landings and sunken areas may be dimensional lumber.
- 2"x6" exterior walls with exterior insulated sheathing.
- Townhome demising wall double drywalled for increased fire protection and reduced sound attenuation.
- Energy Star heat recovery ventilation appliance for improved air quality and energy efficiency.
- Energy Star high efficiency gas heating system.
- Energy Star insulated attic to a minimum nominal R60.
- All ductwork to be sealed with tape.
- Air tightness test and independent third-party Energy Star for new homes certification.

### Interiors

- Approximately 9' ceilings on the first floor, approximately 8' ceilings on second floor, and approximately 8' ceilings in basement (except in sunken or raised areas, stairways and where there are raised and dropped ceilings), as per plan.
- Carpeted stairs with natural finish oak stringers.
- Natural finish oak handrail with natural finish square style oak pickets and posts.
- Smooth ceilings in kitchen, bathrooms, powder room, and finished laundry room. Stippled ceiling with 4" smooth border in all other areas.
33. Dropped ceilings and bulkheads (where required).
- Colonial trim with approximately 4" baseboards and 2-3/4" casing throughout on all doorways, archways, closets, and windows. To be painted in white.
- Satin nickel interior door levers with matching hinges.
- Two panel smooth approximately 6'-8" high interior painted swing doors throughout.
- Sliding glass patio door to rear, as per plan.

### Flooring Finishes

- Choice of ceramic tiles in foyer, mud room, main hallway, powder room, kitchen, bathrooms, and finished areas of laundry room, as per plan (from Vendor's standard samples).
- 3 1/4" X 3/4" natural prefinished engineered hardwood flooring throughout the first floor (excluding tiled areas), as per plan (from Vendor's standard samples).
- Choice of 40-ounce carpeting with quality under-pad in basement rec room, second floor hallways and all bedrooms, as per plan (from Vendor's standard samples).

### Kitchen

- Choice of kitchen cabinetry offered in a variety of finishes, styles and colours (from Vendor's standard samples).
- Extended height upper kitchen cabinets.
- Breakfast bar in kitchen island with extended flush bar top (as per applicable plan).
- Choice of granite countertop with polished edges (from Vendor's standard samples).
- Stainless steel double bowl undermount kitchen sink with chrome single level pullout faucet.
- Stainless steel hood fan over stove area with 6' exhaust vented to the exterior.
- Rough-in plumbing and electrical for future dishwasher.

### Bathroom

- Choice of quality bathroom cabinets with choice of laminate countertops (from Vendor's standard samples).
- Quality ceramic wall tiles in tub and shower enclosure to ceiling height (where applicable).
- Pre-formed, round edged laminate countertop with an overmount vanity sink in all bathrooms.
- Stunning freestanding soaker bathtub in primary ensuite (as per applicable plan).
- Separate bathroom shower stall in primary ensuite (as per plan) to include a waterproof pot light and framed glass enclosure with shower door, and tile to ceiling height of shower enclosure. 2"x2" mosaic tiles on shower stall floor.
- Main bath and/or secondary ensuite to receive an acrylic soaker tub with ceramic wall tile to ceiling height (as per plan, from Vendor's standard samples).
- White vessel sink in powder room with single level faucet (as per plan).
- Wall mounted mirrors are included in all bathrooms and powder rooms.
- Privacy locks on all bathroom doors.
- Chrome finish faucets for all vanities and showers (as per plan, from Vendor's standard samples). High efficiency water saving white toilets in all bathrooms.
- Energy Star Efficient exhaust fans in all bathrooms.

### Laundry

- Plastic white laundry tub with chrome faucet (as per applicable plan).
- Hot and cold laundry taps for washer with heavy duty wiring and venting for dryer.

### Electrical and Plumbing

- 100 AMP electrical service with circuit breaker panel and copper wiring throughout.
- Decorative exterior light fixtures at front and rear of home.
- Heavy duty wiring and receptacle for stove and dryer.
- Three exterior waterproof electrical outlets (one at the front porch, one in garage, and one at rear yard).
- Holiday plug-in mounted on front elevation soffit, operated on a separated switch.
- One electrical outlet on garage ceiling for future garage door opener.
- White Decora switches and receptacles throughout.
- Rough-in for future central vacuum system on first and second floor with cover plates on all outlets, terminated in garage for future connection.
- Dryer vent to exterior in laundry area.
- Two RG6 rough-ins, locations to be determined by homeowners.
- Three CAT5 rough-ins, locations to be determined by homeowners.
- One USB outlets combination electrical receptacles, location to be determined by homeowners.
- 3 piece rough-in to basement, location to be determined by vendor.

- Electric front door chime.
- Hard-wired smoke detectors and carbon monoxide detectors to be installed as per Ontario Building Code.
- Two exterior hose bibs are included, one in garage and one at rear.
- Air conditioning unit.

### Warranty Program (Tarion)

- Home covered by and enrolled in Tarion.
- Seven-year major structural warranty and 2-year coverage on electrical, plumbing, heat delivery and distribution system, as outlined by Tarion.
- One year free from defects in material and workmanship.

### General Notes

- All references to sizes, measurements, materials, construction styles, trade/brand/industry names or terms may be subject to change or variation within generally accepted industry standards & tolerances. Measurements may be converted from imperial to metric or vice versa & actual product size may vary slightly as a result.
- All references to features and finishes are as per applicable plan or elevation and each item may not be applicable to every home. Location of features and finishes are as per applicable plan or at the Vendor's sole discretion.
- All features and finishes where Purchasers are given the option to select the style and/or colour shall be from the Vendor's predetermined standard selections.
- Variations from Vendor's samples may occur in materials and finishes due to normal production processes.

**SUNNY**  
COMMUNITIES




Sunny Communities reserves the right to substitute materials of equal or better quality without notice, subject to availability at time of construction. All selections on finishes from Vendor's standard samples, sizes, and specifications subject to change without notice. Photos are for representation purposes only. E. & O. E. May 2023.



# TULIP



Elevation B1 | 1,400 sq. ft.

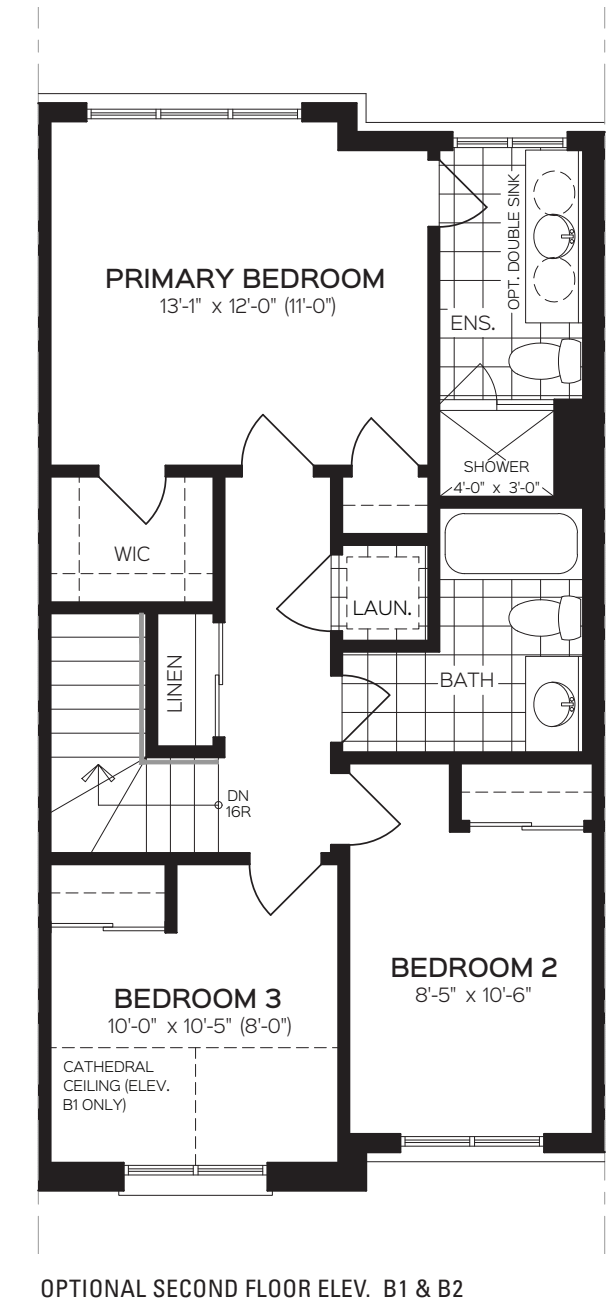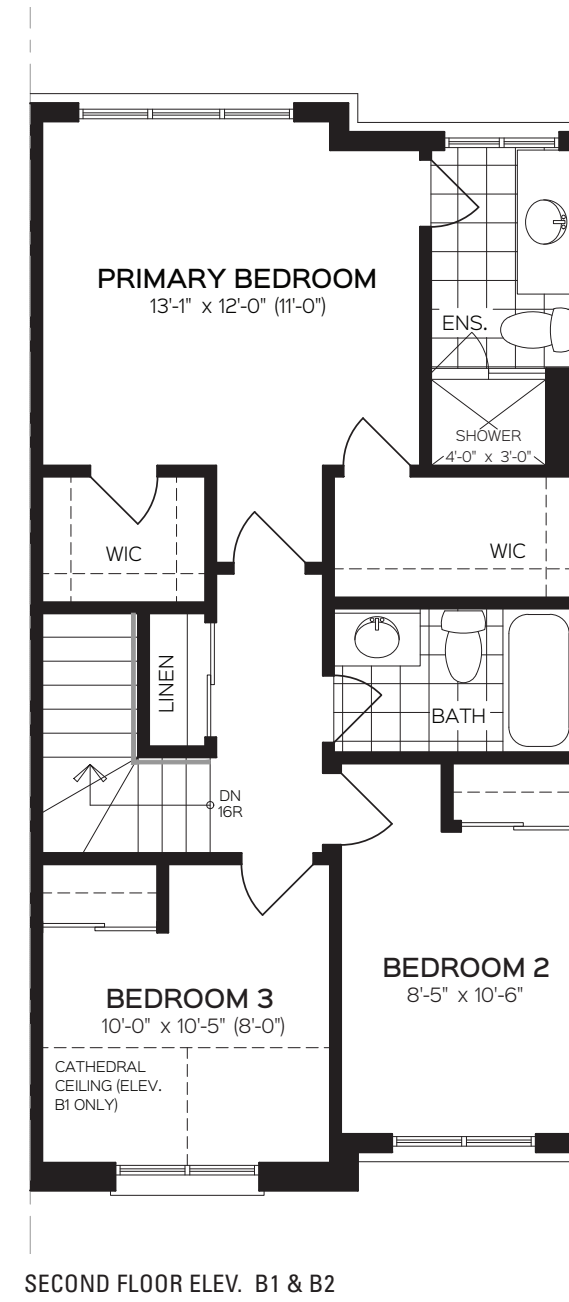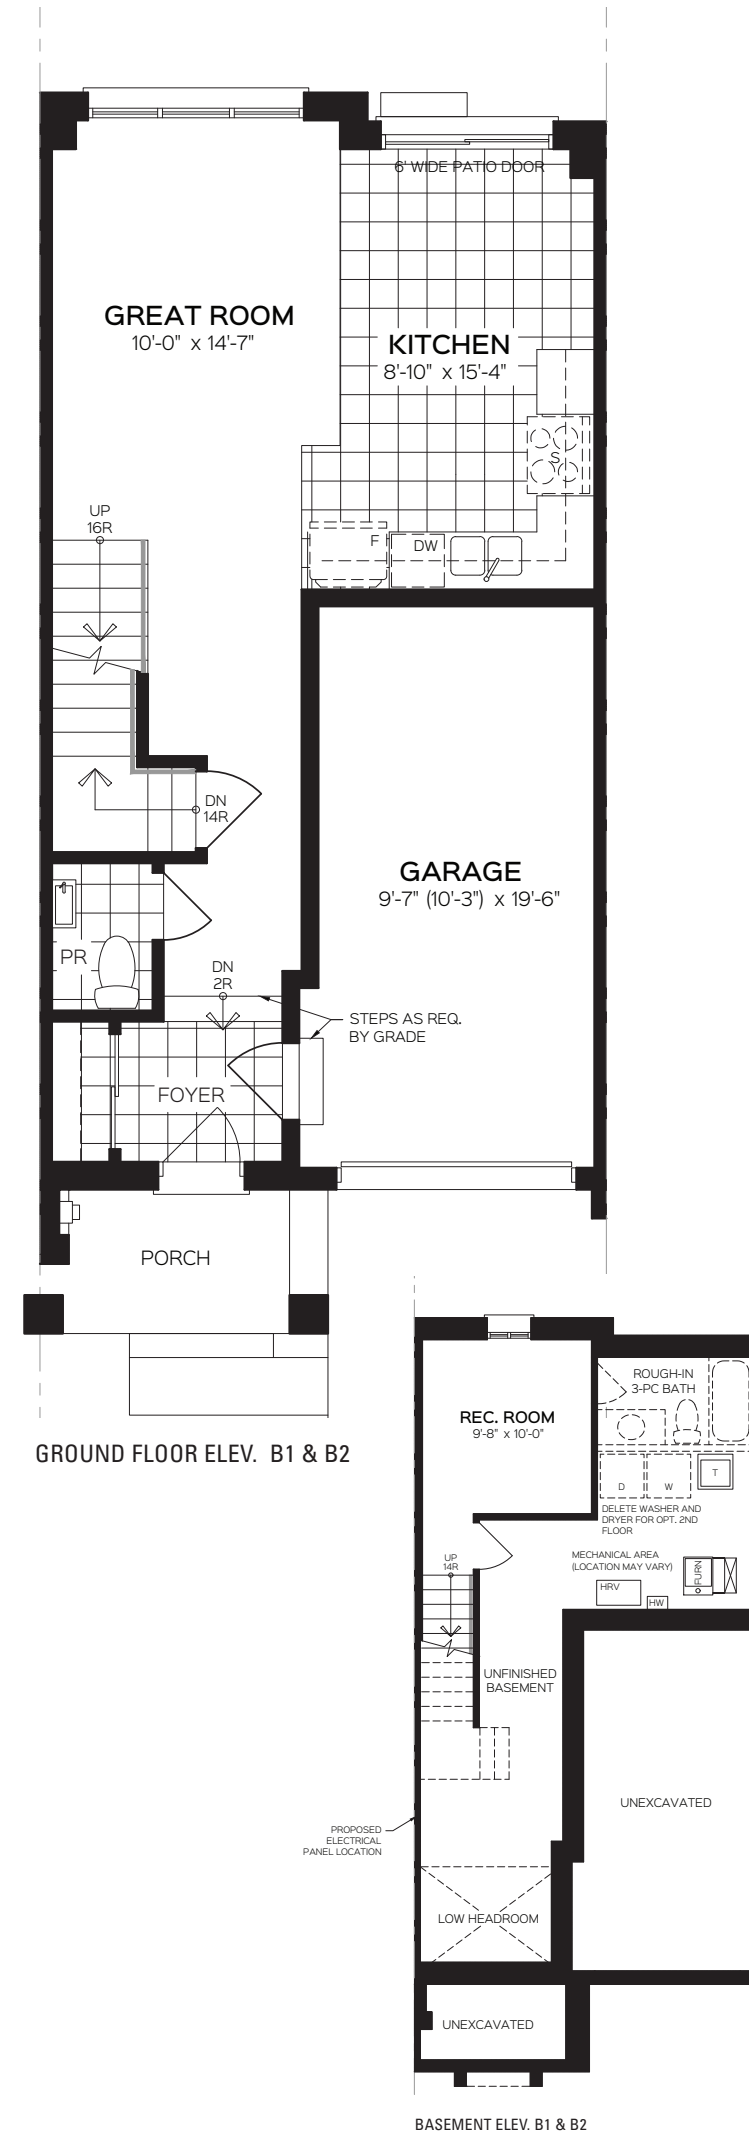

NOTE: Orientation of home may be reversed and purchaser agrees to accept the same. Number of risers may vary at any exterior entranceways due to grading variance. Actual usable floor space may vary from stated floor area. All renderings are artist's impression. Dimensions, specifications, architectural and mechanical detailing are subject to minor modifications. Unit setback and roofline may vary due to siting, E. & O. E.




# PEONY



Elevation A | 1,628 sq. ft.



Elevation B | 1,628 sq. ft.


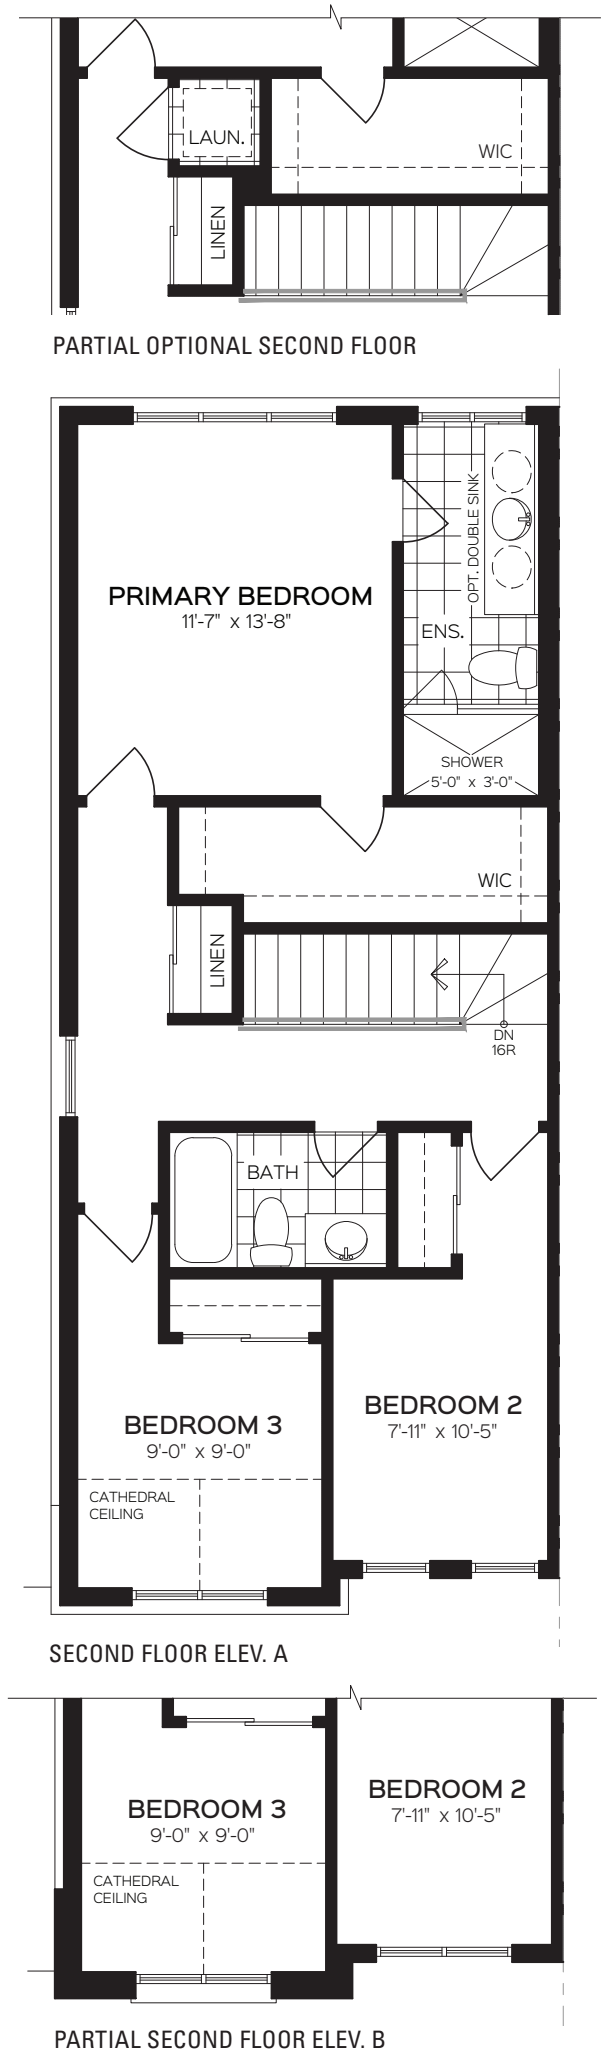
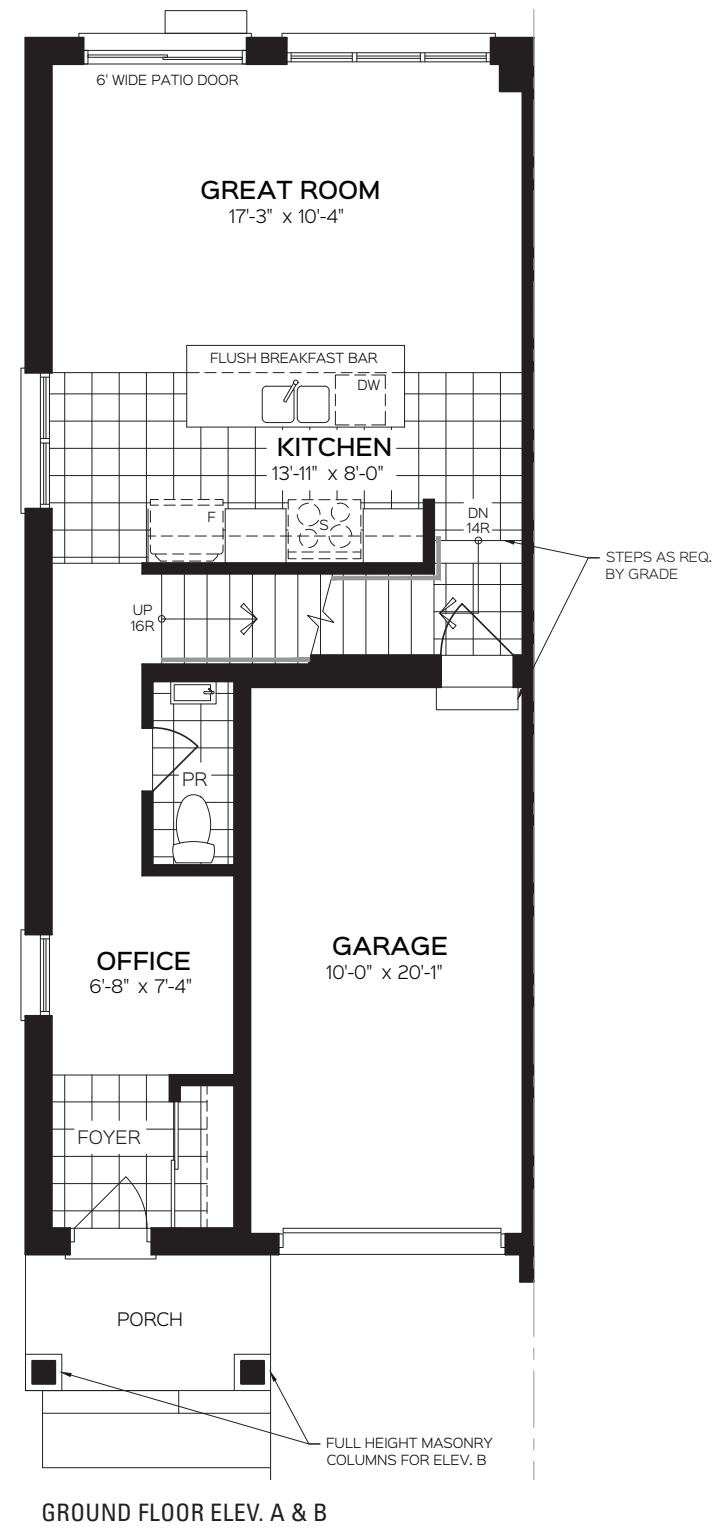
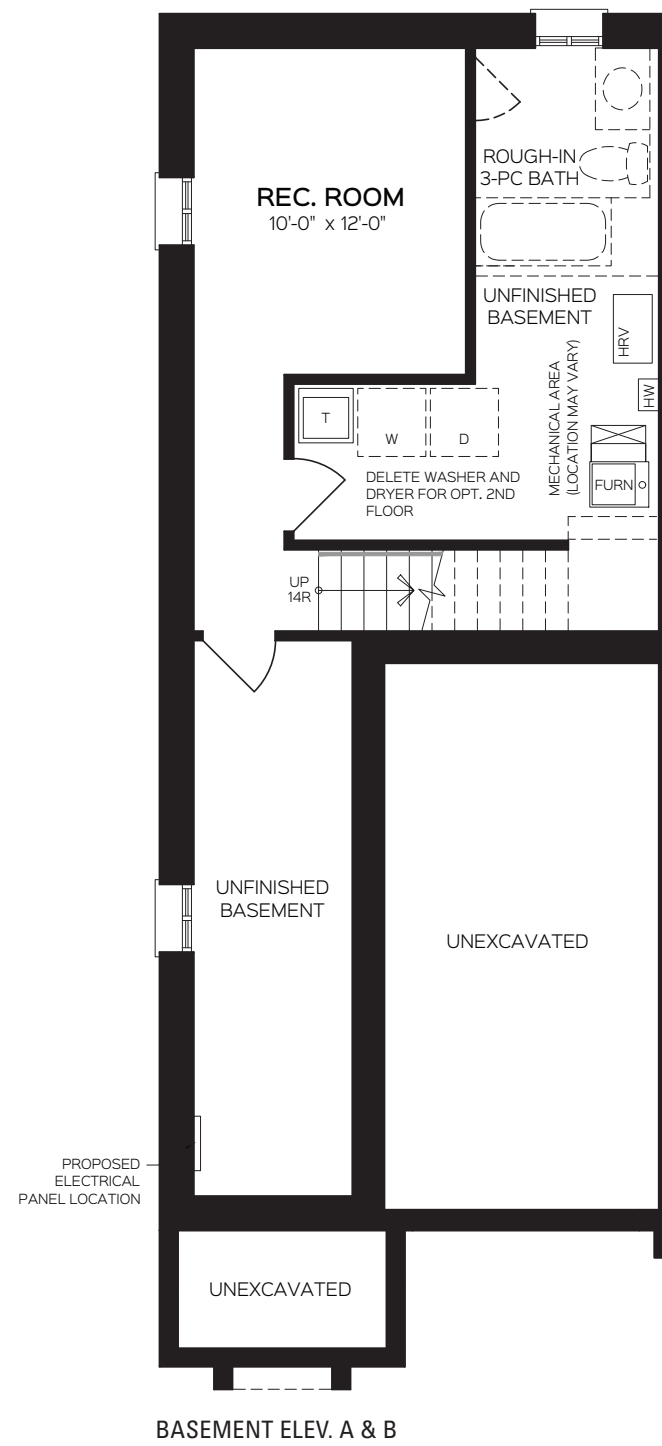


NOTE: Orientation of home may be reversed and purchaser agrees to accept the same. Number of risers may vary at any exterior entranceways due to grading variance. Actual usable floor space may vary from stated floor area. All renderings are artist's impression. Dimensions, specifications, architectural and mechanical detailing are subject to minor modifications. Unit setback and roofline may vary due to siting, E. & O. E.

# LAVENDER



Elevation B | 1,675 sq. ft.


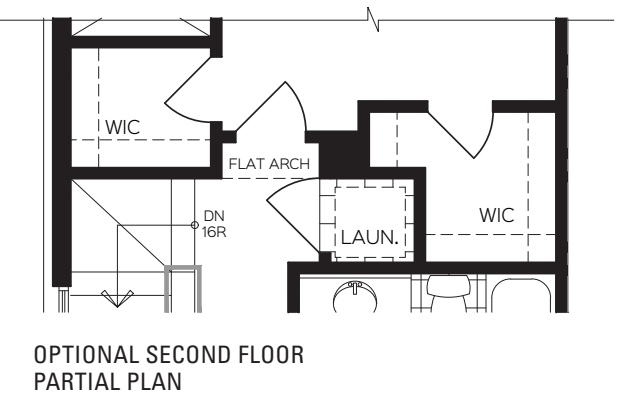
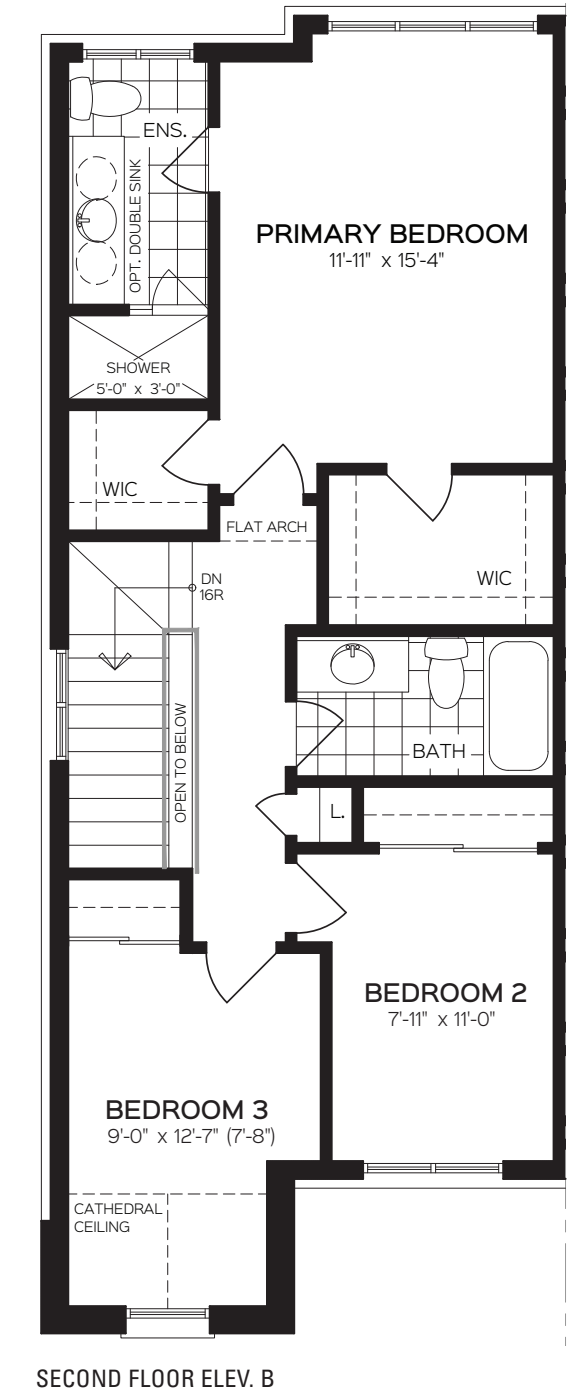
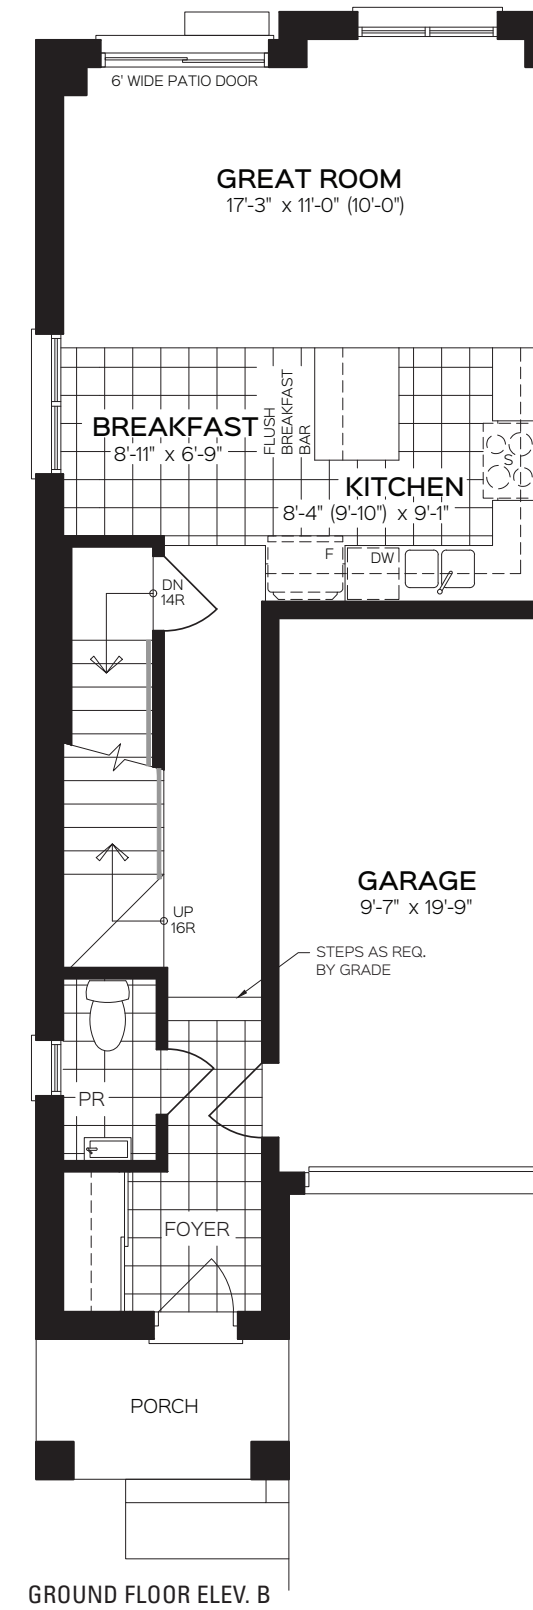
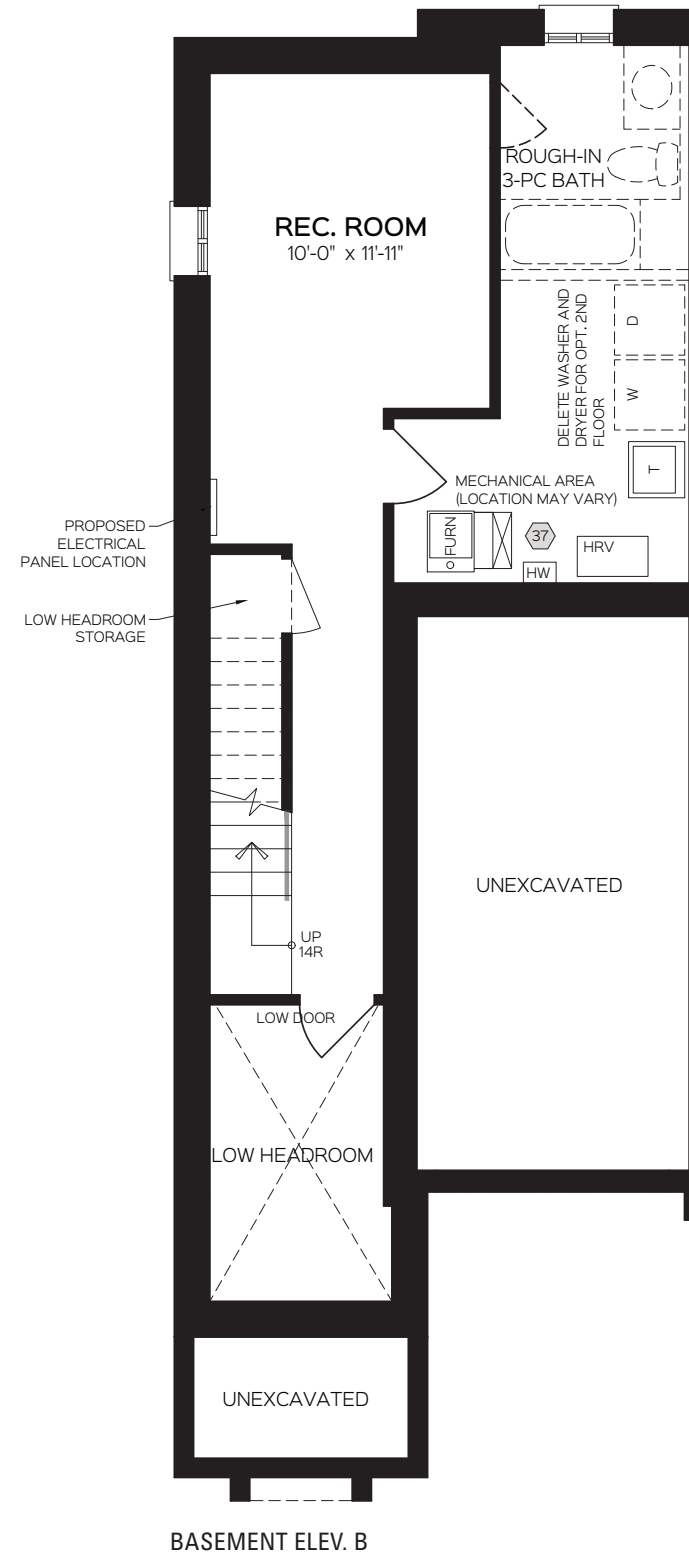


NOTE: Orientation of home may be reversed and purchaser agrees to accept the same. Number of risers may vary at any exterior entranceways due to grading variance. Actual usable floor space may vary from stated floor area. All renderings are artist's impression. Dimensions, specifications, architectural and mechanical detailing are subject to minor modifications. Unit setback and roofline may vary due to siting, E. & O. E.

# HIBISCUS



Elevation B | 1,938 sq. ft.

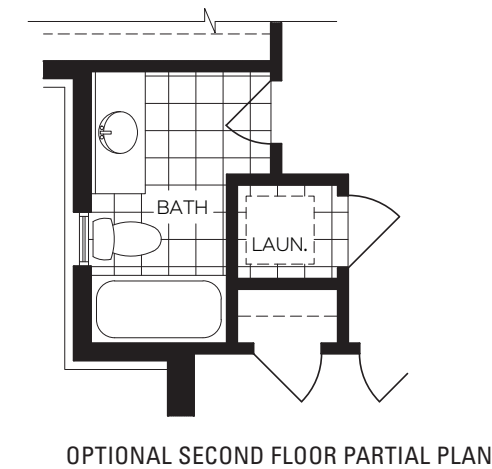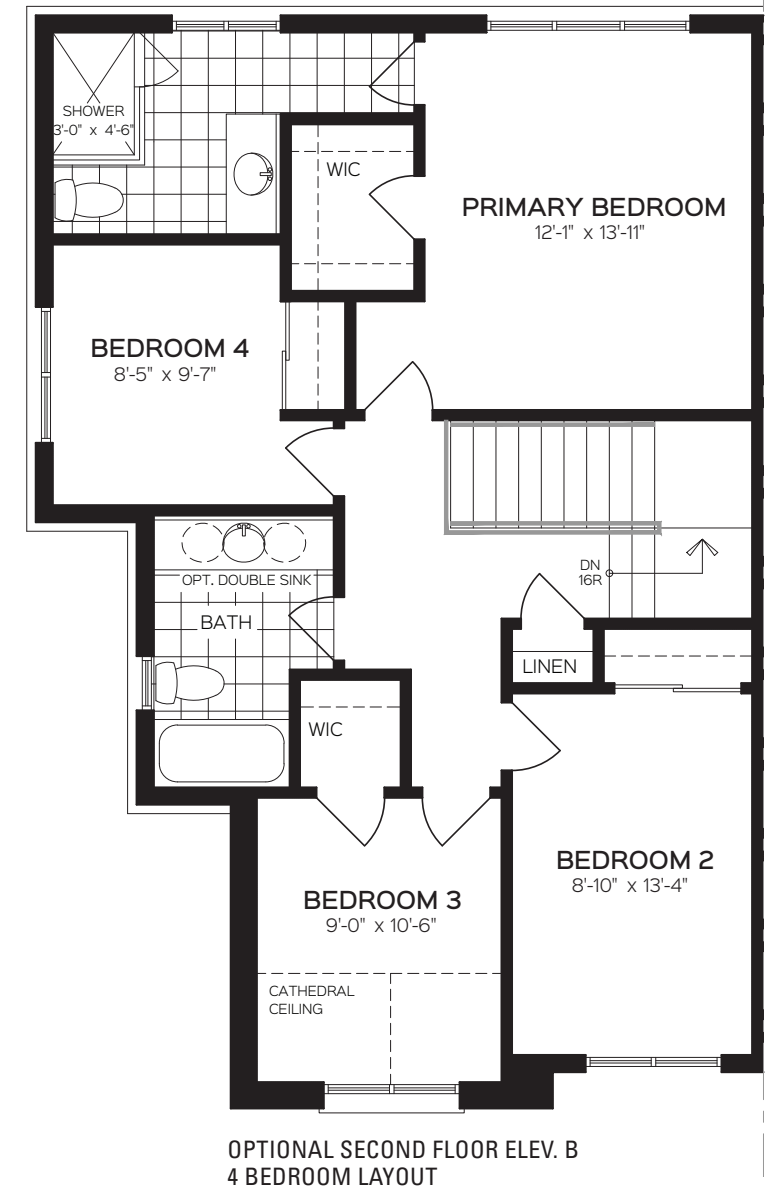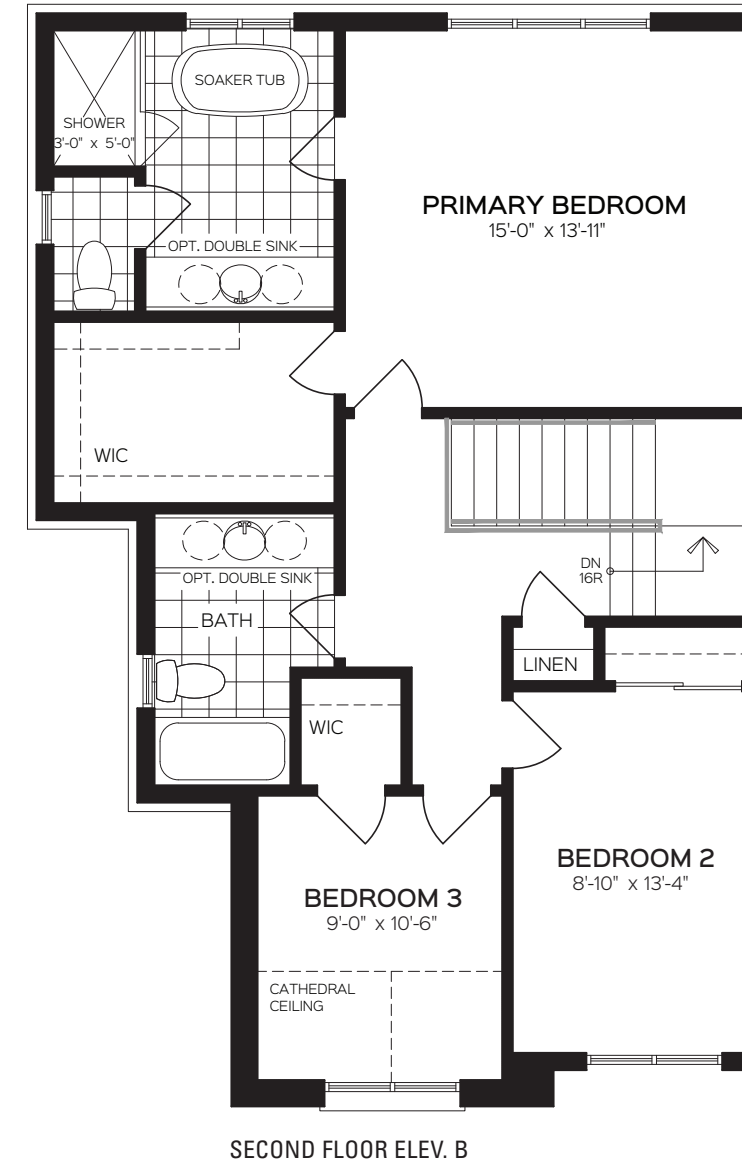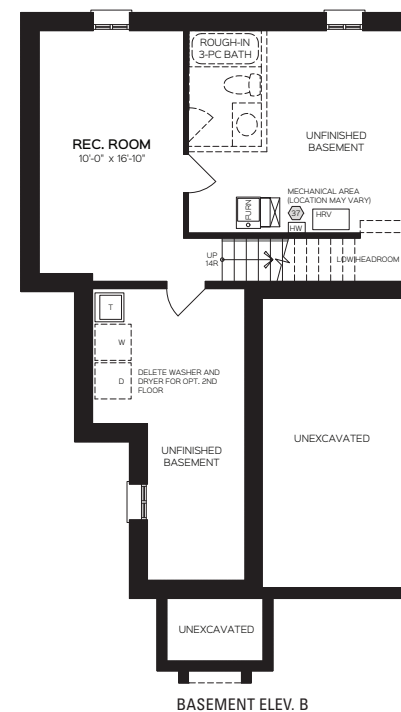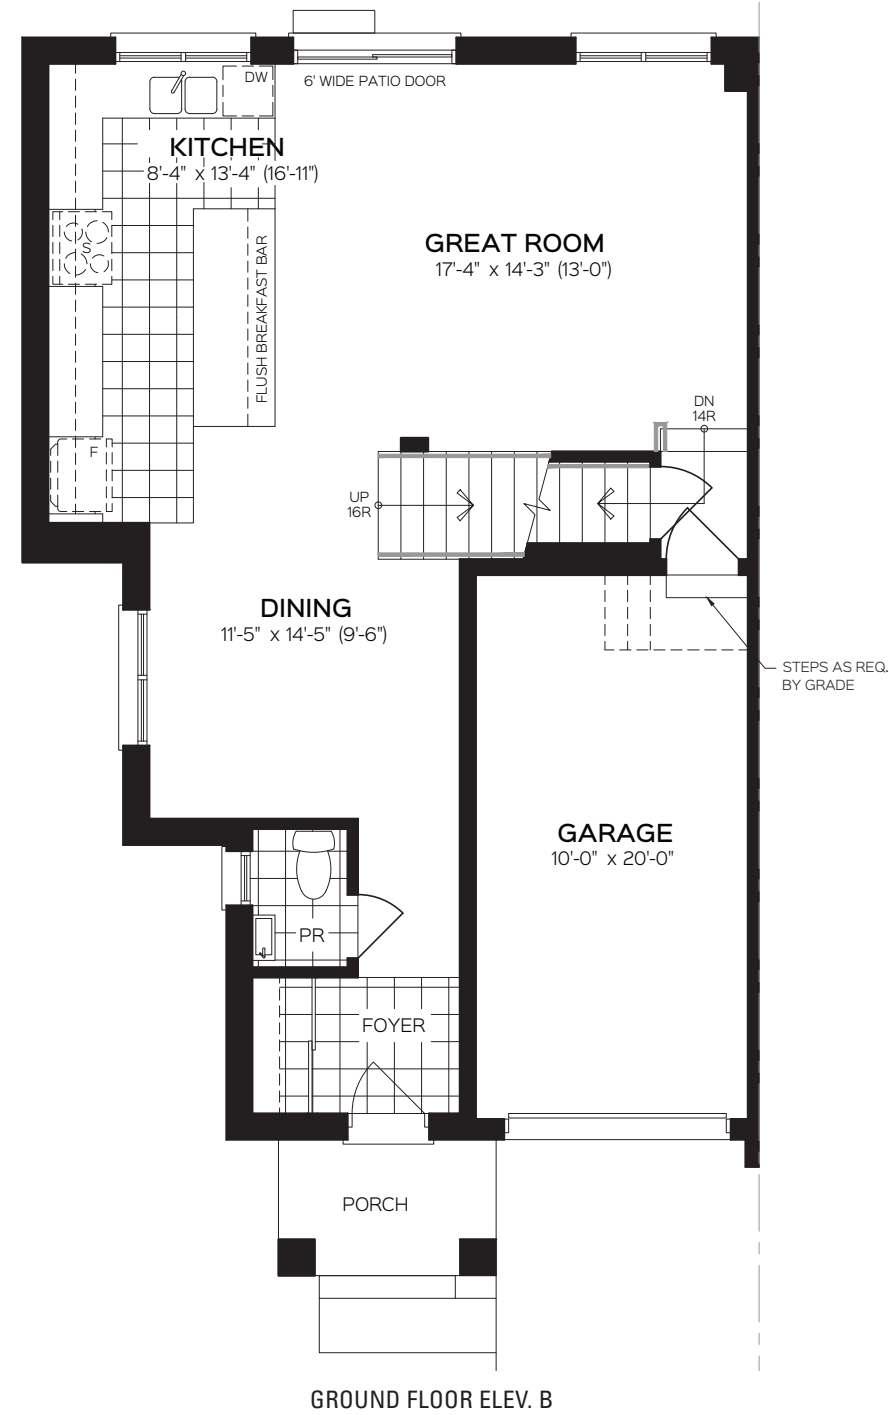


NOTE: Orientation of home may be reversed and purchaser agrees to accept the same. Number of risers may vary at any exterior entranceways due to grading variance. Actual usable floor space may vary from stated floor area. All renderings are artist's impression. Dimensions, specifications, architectural and mechanical detailing are subject to minor modifications. Unit setback and roofline may vary due to siting, E. & O. E.


# GERANIUM




Elevation B | 2,628 sq. ft.

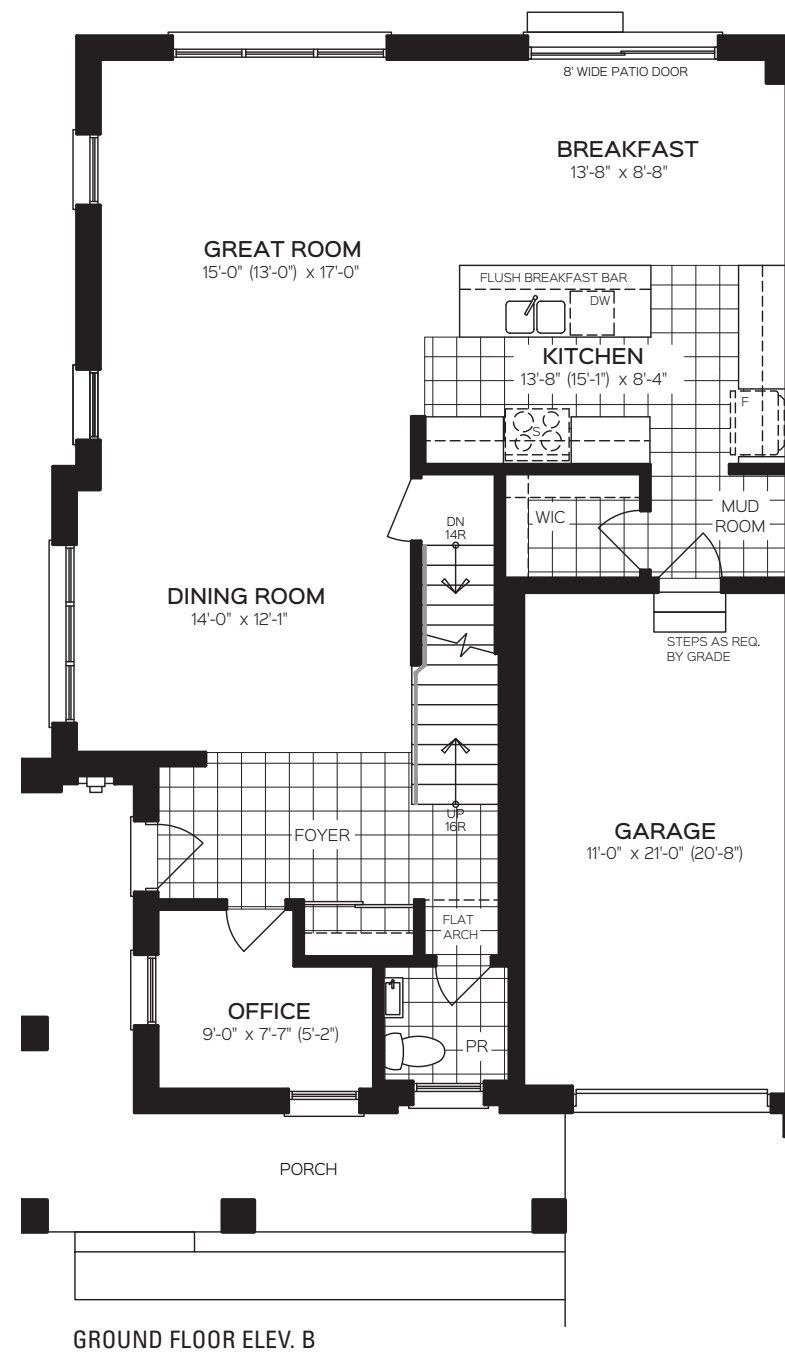


GROUND FLOOR ELEV. B

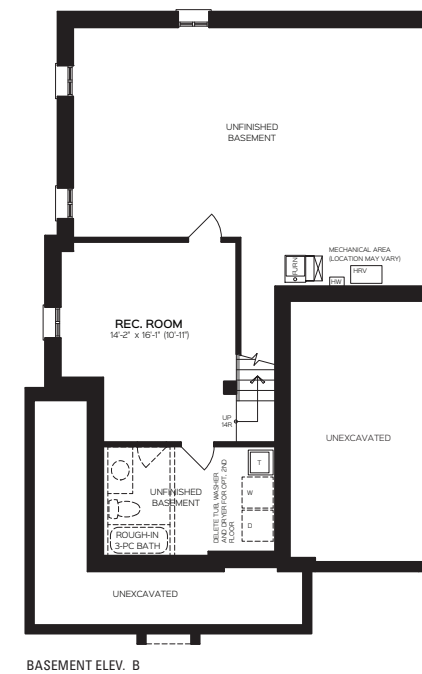

BASEMENT ELEV. B

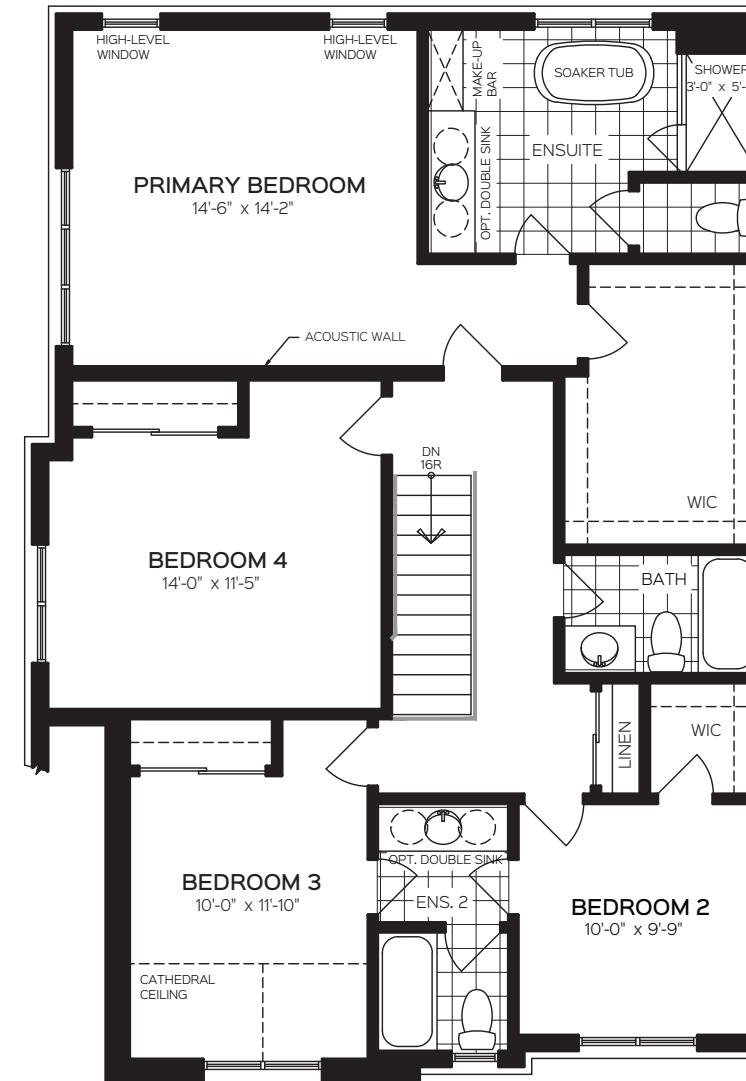

SECOND FLOOR ELEV. B

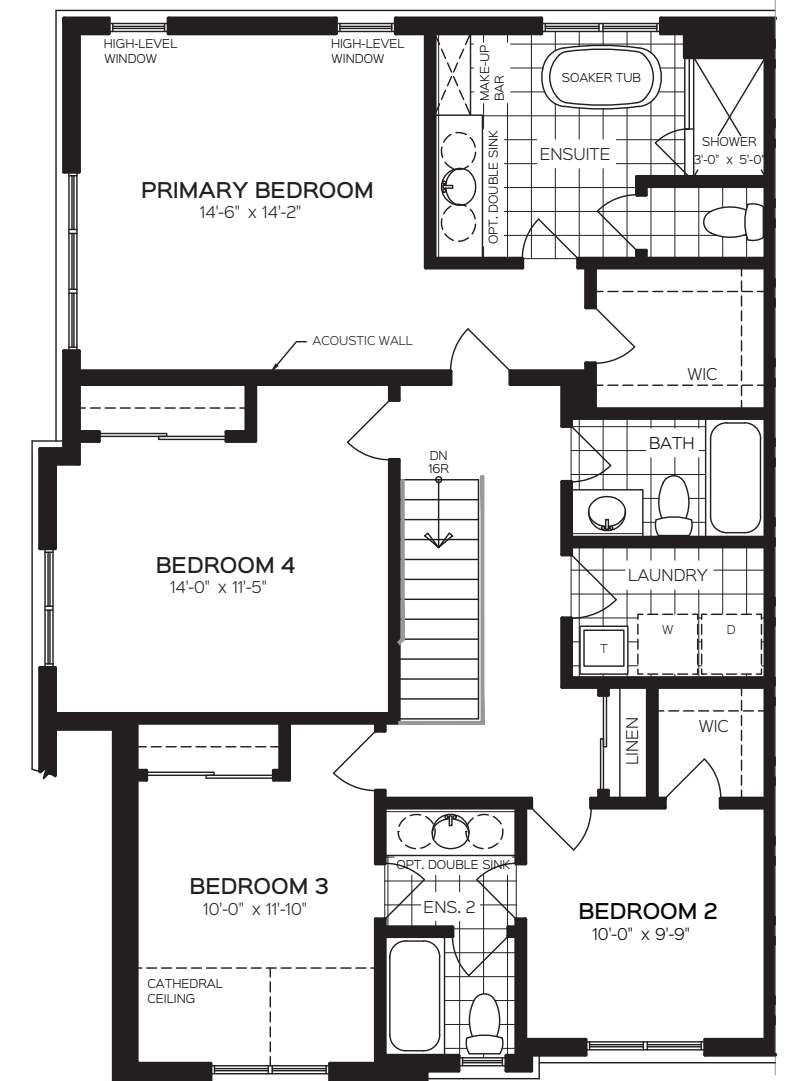

OPTIONAL SECOND FLOOR ELEV. B WITH LAUNDRY

NOTE: Orientation of home may be reversed and purchaser agrees to accept the same. Number of risers may vary at any exterior entranceways due to grading variance. Actual usable floor space may vary from stated floor area. All renderings are artist's impression. Dimensions, specifications, architectural and mechanical detailing are subject to minor modifications. Unit setback and roofline may vary due to siting, E. & O. E.

## FEATURES & FINISHES • Townhomes

### Exteriors

- Grand Ridge North is an architecturally controlled community designed to fit into the traditional urban fabric of the local area with traditional and transitional influences.
- Architecturally designed elevations detailed with combinations that may include brick, stone, and exterior trim.
- Low maintenance aluminum or vinyl soffits, fascia, downspouts and eaves.
- Self-sealing architectural shingle roof with 25-year warranty.
- Precast concrete window sills, headers and arches, as per elevation.
- Poured concrete front porches and poured in place concrete steps (where grading permits).
- Municipal address plaque.
- Covered porches and charming porticos as per elevation shown on rendering.
- Elegant exterior lighting at exterior doorways.
- Main entry featuring single or double metal insulated doors with glass window inserts, as per plan.
- Garage overhead insulated door equipped with glass inserts as per elevation.
- Garage walls and ceilings to be fully drywalled, taped and primed.
- Asphalt paved base and topcoat driveway.
- Sodded front and rear yards, narrow side yards between houses may have gravel.
- Steel lintels to be decorated and protected with Alliance Lintel Wrap vinyl covering.

### Construction and Energy Star Features

- Poured concrete foundations with damp proofing, drainage board and weeping tiles (where applicable).
- Reinforced garage floors and grade beams (where applicable).
- Spray foam insulated garage ceilings below livable areas as well as exterior cantilevered spaces.
- All windows and doors are insulated and sealed with expanded foam and caulked on the exterior.
- Energy Star vinyl low-e coloured casement windows on all elevations.
- Tongue and groove subfloor glued and screwed on well-planned engineered floor joist system. Landings and sunken areas may be dimensional lumber.
- 2"x6" exterior walls with exterior insulated sheathing.
- Townhome demising wall double drywalled for increased fire protection and reduced sound attenuation.
- Energy Star heat recovery ventilation appliance for improved air quality and energy efficiency.
- Energy Star high efficiency gas heating system.
- Energy Star insulated attic to a minimum nominal R60.
- All ductwork to be sealed with tape.
- Air tightness test and independent third-party Energy Star for new homes certification.

### Interiors

- Approximately 9' ceilings on the first floor, approximately 8' ceilings on second floor, and approximately 8' ceilings in basement (except in sunken or raised areas, stairways and where there are raised and dropped ceilings), as per plan.
- Carpeted stairs with natural finish oak stringers.
- Natural finish oak handrail with natural finish square style oak pickets and posts.
- Smooth ceilings in kitchen, bathrooms, powder room, and finished laundry room. Stippled ceiling with 4" smooth border in all other areas.
33. Dropped ceilings and bulkheads (where required).
- Colonial trim with approximately 4" baseboards and 2-3/4" casing throughout on all doorways, archways, closets, and windows. To be painted in white.
- Satin nickel interior door levers with matching hinges.
- Two panel smooth approximately 6'-8" high interior painted swing doors throughout.
- Sliding glass patio door to rear, as per plan.

### Flooring Finishes

- Choice of ceramic tiles in foyer, mud room, main hallway, powder room, kitchen, bathrooms, and finished areas of laundry room, as per plan (from Vendor's standard samples).
- 3 1/4" X 3/4" natural prefinished engineered hardwood flooring throughout the first floor (excluding tiled areas), as per plan (from Vendor's standard samples).
- Choice of 40-ounce carpeting with quality under-pad in basement rec room, second floor hallways and all bedrooms, as per plan (from Vendor's standard samples).

### Kitchen

- Choice of kitchen cabinetry offered in a variety of finishes, styles and colours (from Vendor's standard samples).
- Extended height upper kitchen cabinets.
- Breakfast bar in kitchen island with extended flush bar top (as per applicable plan).
- Choice of granite countertop with polished edges (from Vendor's standard samples).
- Stainless steel double bowl undermount kitchen sink with chrome single level pullout faucet.
- Stainless steel hood fan over stove area with 6' exhaust vented to the exterior.
- Rough-in plumbing and electrical for future dishwasher.

### Bathroom

- Choice of quality bathroom cabinets with choice of laminate countertops (from Vendor's standard samples).
- Quality ceramic wall tiles in tub and shower enclosure to ceiling height (where applicable).
- Pre-formed, round edged laminate countertop with an overmount vanity sink in all bathrooms.
- Stunning freestanding soaker bathtub in primary ensuite (as per applicable plan).
- Separate bathroom shower stall in primary ensuite (as per plan) to include a waterproof pot light and framed glass enclosure with shower door, and tile to ceiling height of shower enclosure. 2"x2" mosaic tiles on shower stall floor.
- Main bath and/or secondary ensuite to receive an acrylic soaker tub with ceramic wall tile to ceiling height (as per plan, from Vendor's standard samples).
- White vessel sink in powder room with single level faucet (as per plan).
- Wall mounted mirrors are included in all bathrooms and powder rooms.
- Privacy locks on all bathroom doors.
- Chrome finish faucets for all vanities and showers (as per plan, from Vendor's standard samples). High efficiency water saving white toilets in all bathrooms.
- Energy Star Efficient exhaust fans in all bathrooms.

### Laundry

- Plastic white laundry tub with chrome faucet (as per applicable plan).
- Hot and cold laundry taps for washer with heavy duty wiring and venting for dryer.

### Electrical and Plumbing

- 100 AMP electrical service with circuit breaker panel and copper wiring throughout.
- Decorative exterior light fixtures at front and rear of home.
- Heavy duty wiring and receptacle for stove and dryer.
- Three exterior waterproof electrical outlets (one at the front porch, one in garage, and one at rear yard).
- Holiday plug-in mounted on front elevation soffit, operated on a separated switch.
- One electrical outlet on garage ceiling for future garage door opener.
- White Decora switches and receptacles throughout.
- Rough-in for future central vacuum system on first and second floor with cover plates on all outlets, terminated in garage for future connection.
- Dryer vent to exterior in laundry area.
- Two RG6 rough-ins, locations to be determined by homeowners.
- Three CAT5 rough-ins, locations to be determined by homeowners.
- One USB outlets combination electrical receptacles, location to be determined by homeowners.
- 3 piece rough-in to basement, location to be determined by vendor.

- Electric front door chime.
- Hard-wired smoke detectors and carbon monoxide detectors to be installed as per Ontario Building Code.
- Two exterior hose bibs are included, one in garage and one at rear.
- Air conditioning unit.

### Warranty Program (Tarion)

- Home covered by and enrolled in Tarion.
- Seven-year major structural warranty and 2-year coverage on electrical, plumbing, heat delivery and distribution system, as outlined by Tarion.
- One year free from defects in material and workmanship.

### General Notes

- All references to sizes, measurements, materials, construction styles, trade/brand/industry names or terms may be subject to change or variation within generally accepted industry standards & tolerances. Measurements may be converted from imperial to metric or vice versa & actual product size may vary slightly as a result.
- All references to features and finishes are as per applicable plan or elevation and each item may not be applicable to every home. Location of features and finishes are as per applicable plan or at the Vendor's sole discretion.
- All features and finishes where Purchasers are given the option to select the style and/or colour shall be from the Vendor's predetermined standard selections.
- Variations from Vendor's samples may occur in materials and finishes due to normal production processes.

**SUNNY**  
COMMUNITIES

Sunny Communities reserves the right to substitute materials of equal or better quality without notice, subject to availability at time of construction. All selections on finishes from Vendor's standard samples, sizes, and specifications subject to change without notice. Photos are for representation purposes only. E. & O. E. May 2023.

# Built for the future

Sunny Communities is committed to building sustainably, to minimize our impact on the natural world. That's why we've hired dedicated team members to focus on greening our homes.



Rendering is artist's concept.


Grand Ridge North will meet new ENERGY STAR® standards as part of our mission to incorporate new ecologically friendly practices.

Contact one of our representatives to learn more.

# DESIGN YOUR WAY

Our design centre offers an endlessly customizable selection of fresh finishes including tiling, hardware, countertops, backsplashes and accents.

Our in-house designers will provide the expertise you need to create a home that suits your tastes.

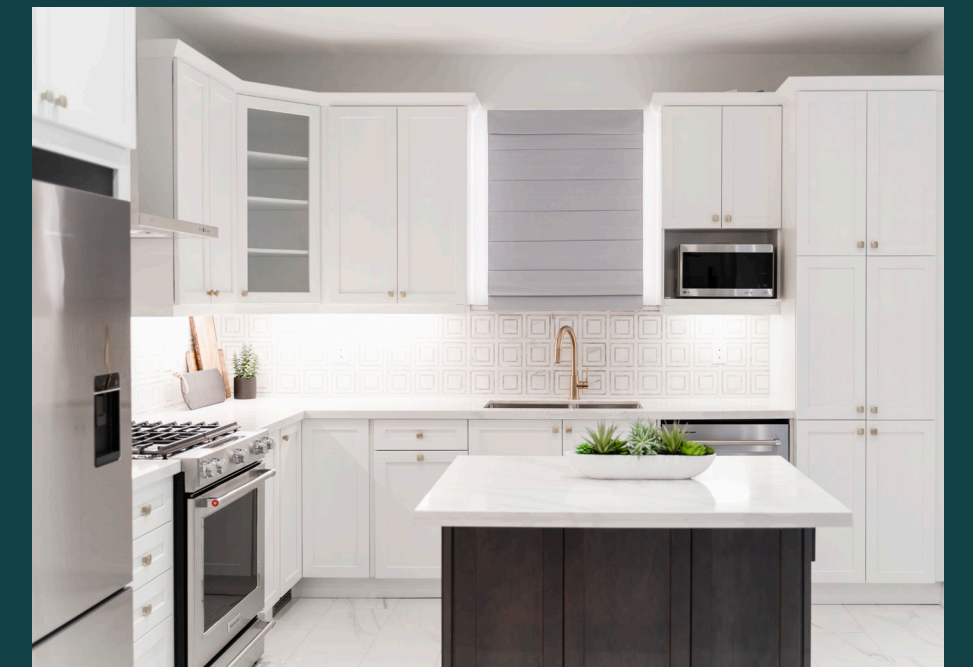



# Make every day a **SUNNY ONE**

At Sunny Communities, we develop with a vision in mind: To make every day in one of our homes feel like a sunny day.



It is not just about the homes themselves, but about the security and happiness that comes from living in them.



Our team comes with experience from a vast array of industries, providing us with the dynamic and versatile foundation on which Sunny Communities has been built. Our communities in Markham and Schomberg, have each been a resounding success, selling out quickly after launch.

With backgrounds spanning all aspects of real estate and development, you can trust that our team will build an exceptional home.



The image features a dark teal background with several stylized dandelion seed heads. The seed heads are composed of numerous thin, radiating lines, each ending in a small circular dot. Some seed heads are fully developed and fan out, while others are smaller and appear to be in the process of blowing away, with their stems curving downwards. The overall aesthetic is minimalist and modern.

[SUNNYCOMMUNITIES.COM](http://SUNNYCOMMUNITIES.COM)

**SUNNY**  
COMMUNITIES

